




BASEMENT
ELEVATION A/B

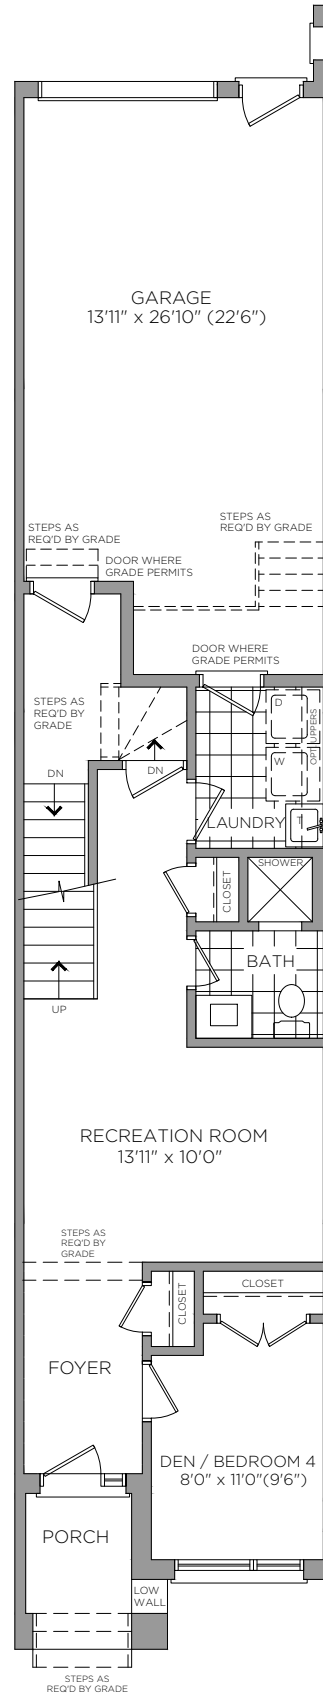


FIRST FLOOR
ELEVATION A/B

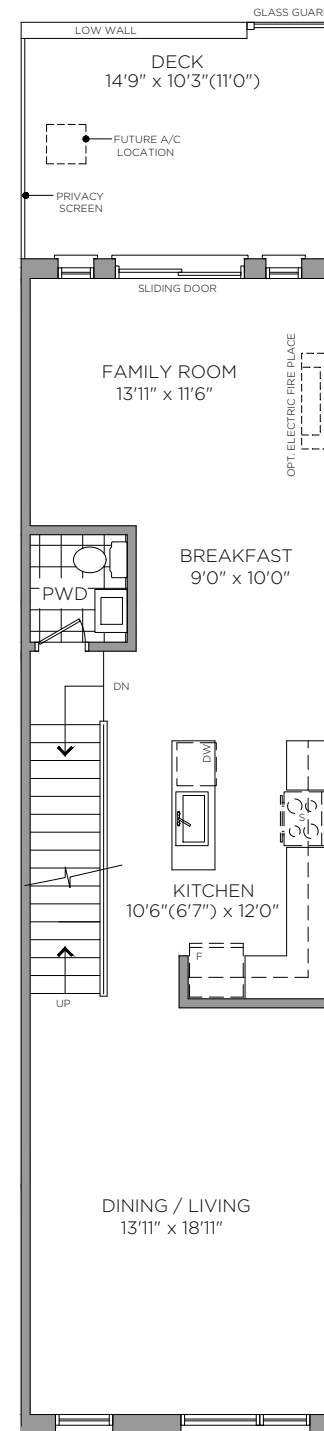


SECOND FLOOR
ELEVATION A/B

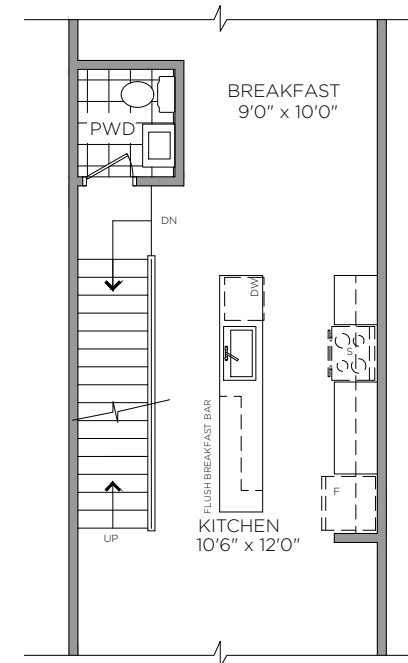


PART. SECOND FLOOR
OPT. KITCHEN LAYOUT

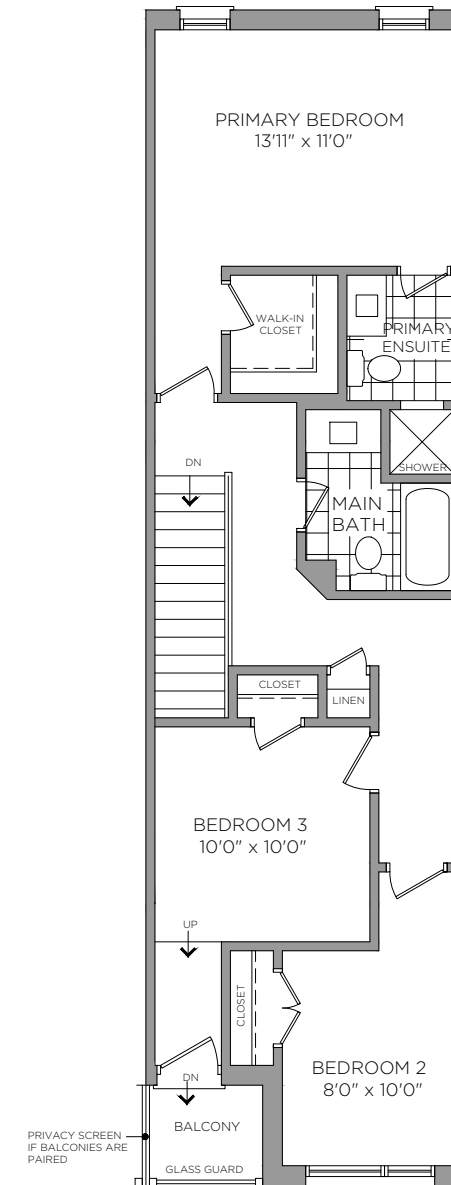


THIRD FLOOR
ELEVATION A/B

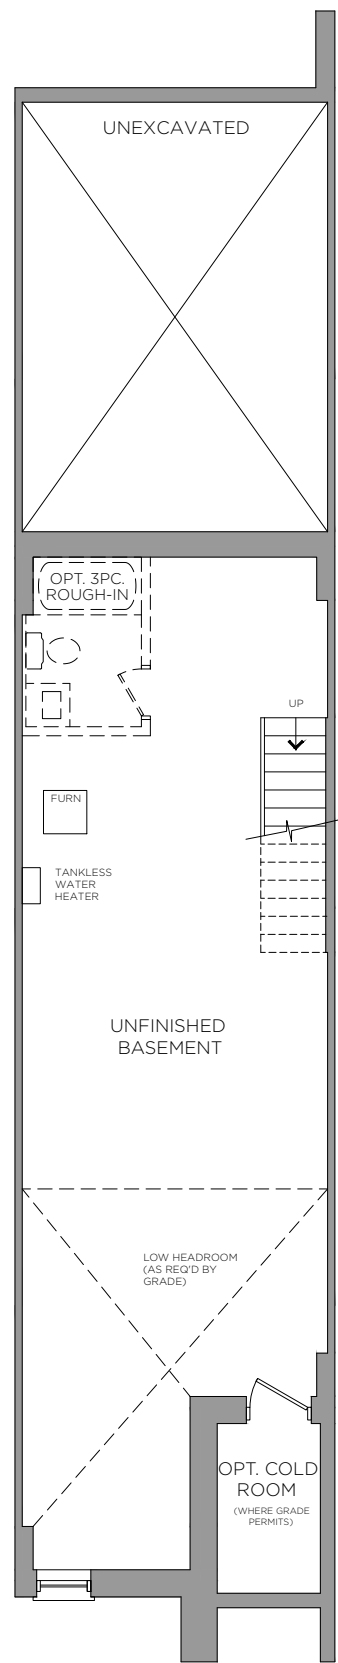


BASEMENT
ELEVATION A/B

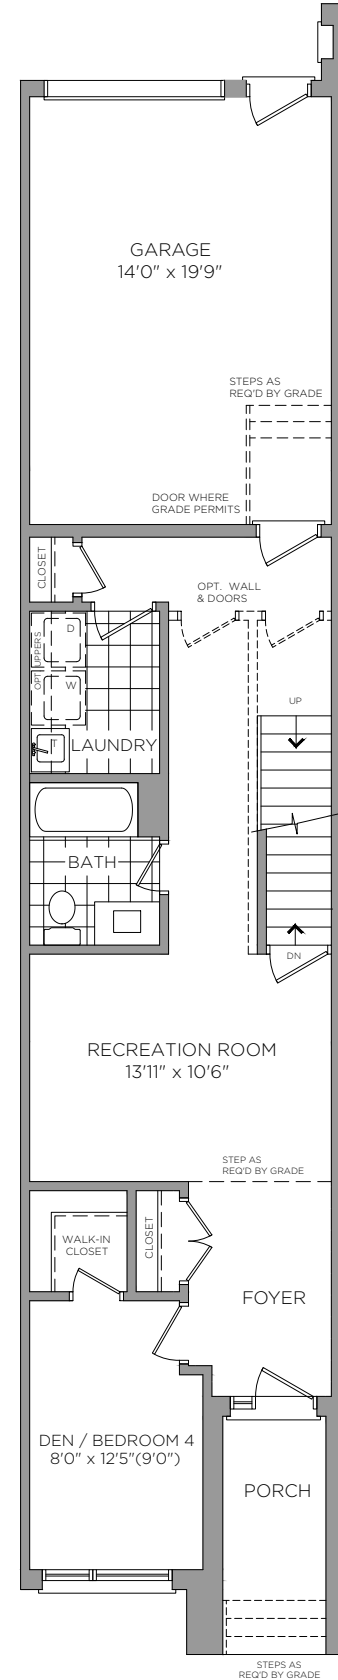


FIRST FLOOR
ELEVATION A/B

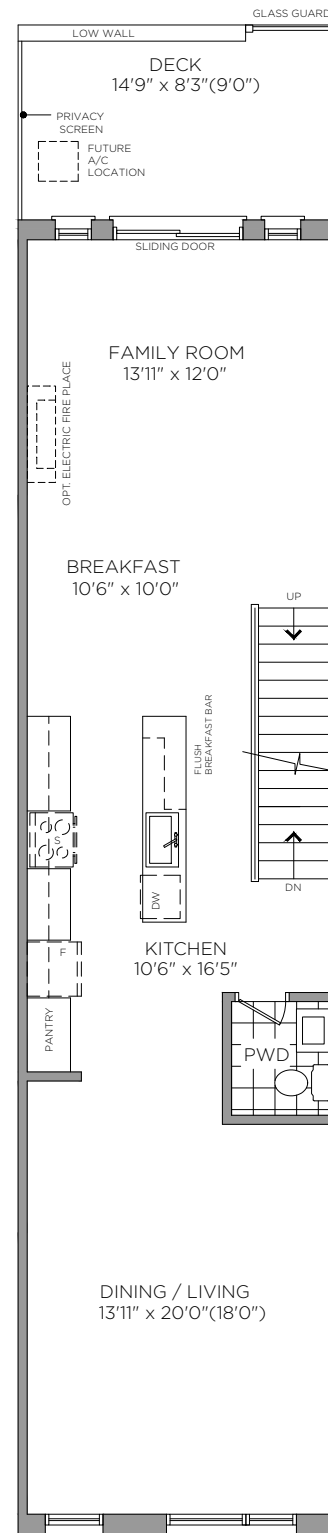


SECOND FLOOR
ELEVATION A/B

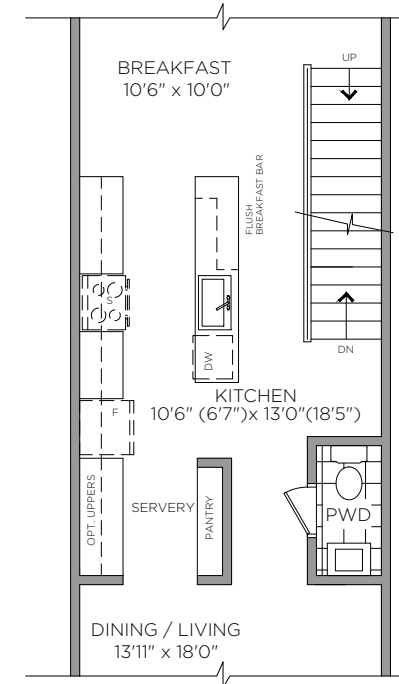


PART. SECOND FLOOR
OPT. KITCHEN LAYOUT

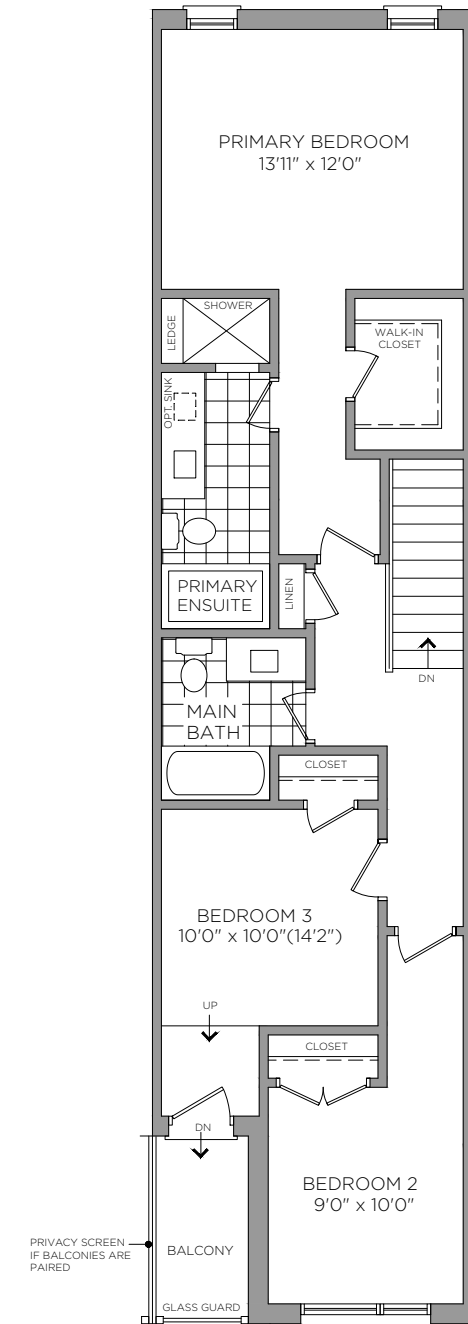


THIRD FLOOR
ELEVATION A/B

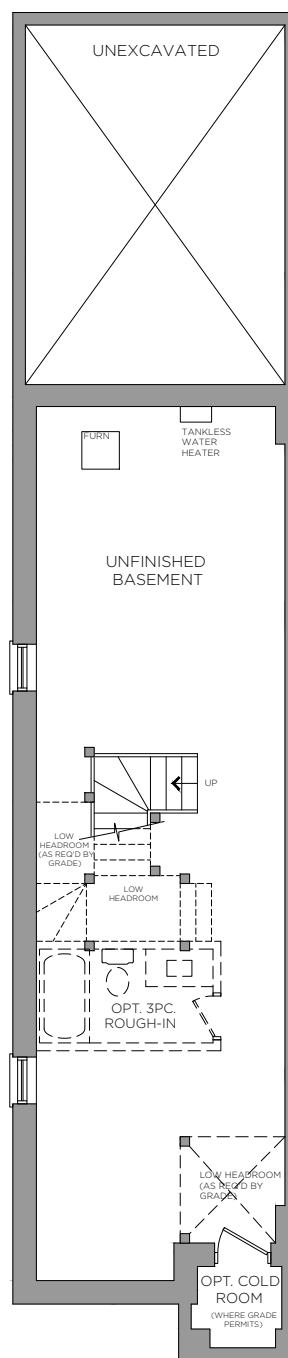


BASEMENT
ELEVATION A/B

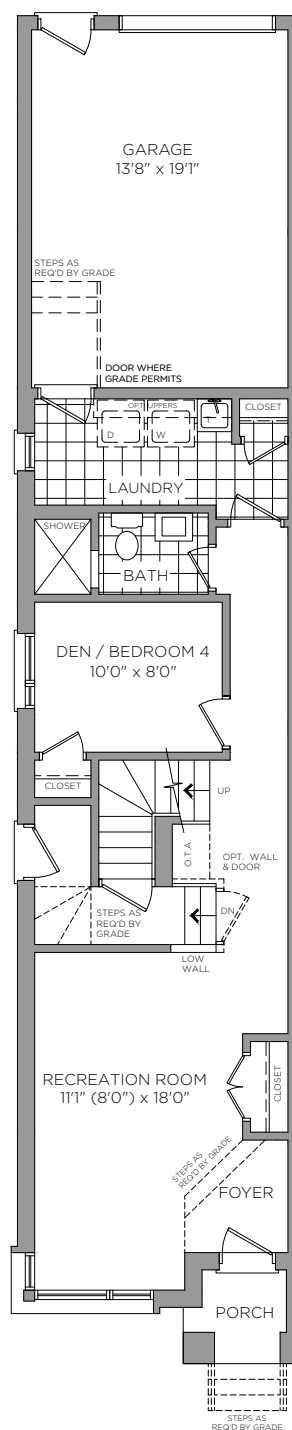


FIRST FLOOR
ELEVATION A/B

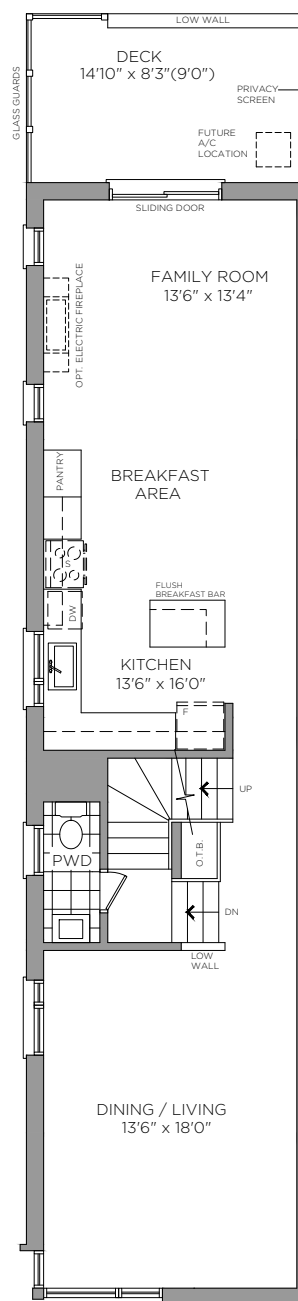


SECOND FLOOR
ELEVATION A

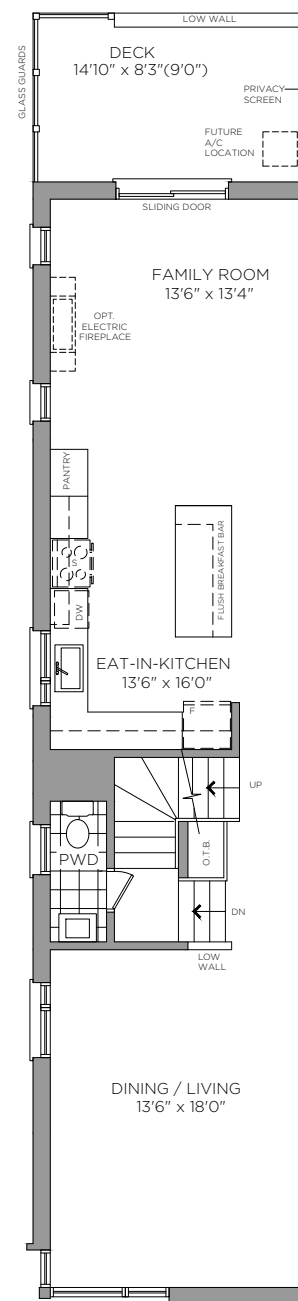


OPT. SECOND FLOOR
ELEVATION A

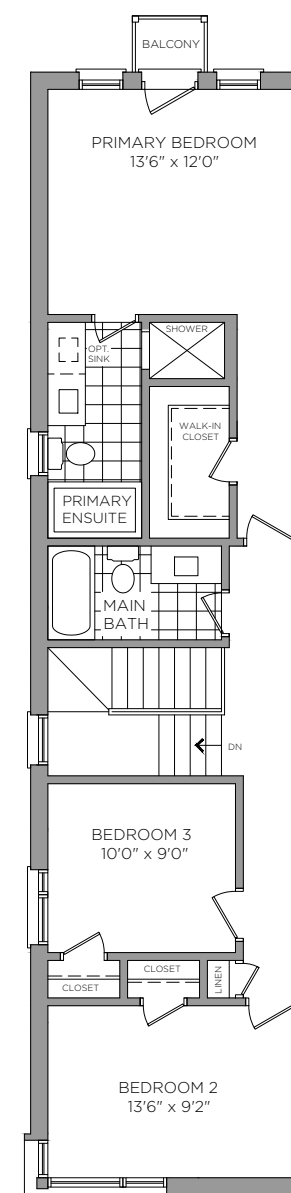

THIRD FLOOR
ELEVATION A

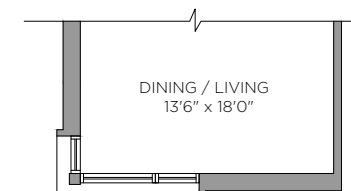

PART. SECOND FLOOR
ELEVATION B

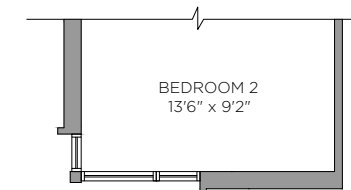

PART. THIRD FLOOR
ELEVATION B