

RLT 01

ELEV. A 1,974 SQ.FT includes 50 sq. ft. open to below
ELEV. B 1,976 SQ.FT includes 50 sq. ft. open to below

FRONT ELEVATION A




REAR ELEVATION A




RLT 01

3 BEDROOM
2 BATH & 2 POWDER


GROUND A

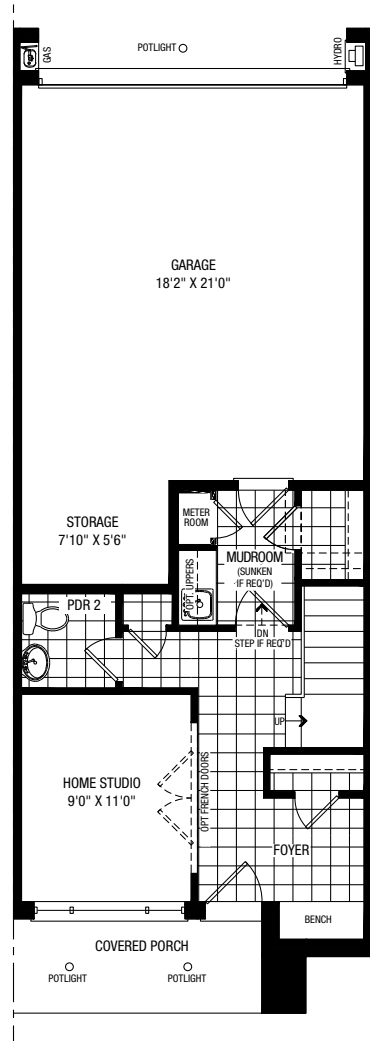


OPT. GROUND A

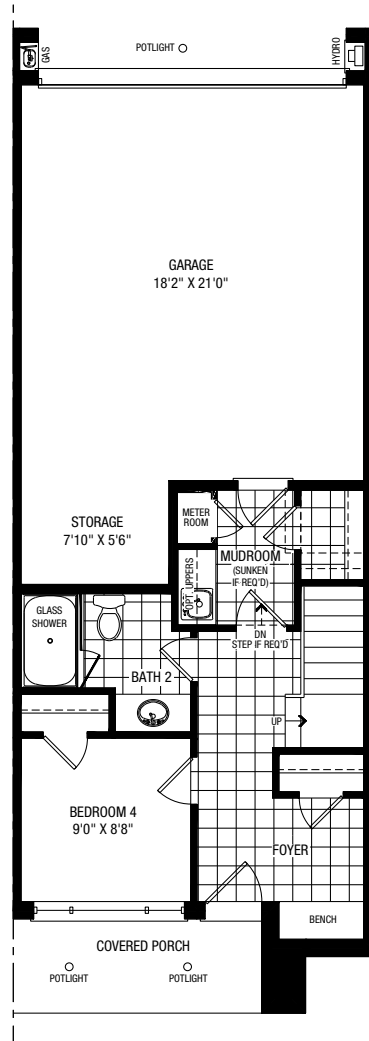


MAIN A

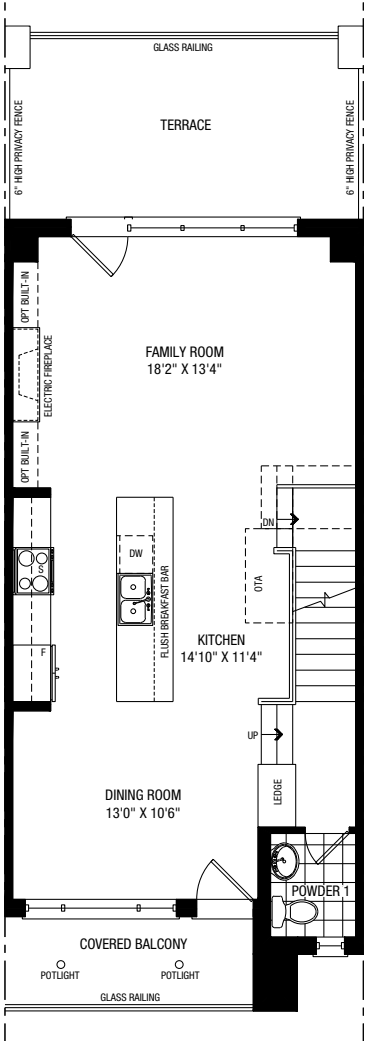


THIRD A

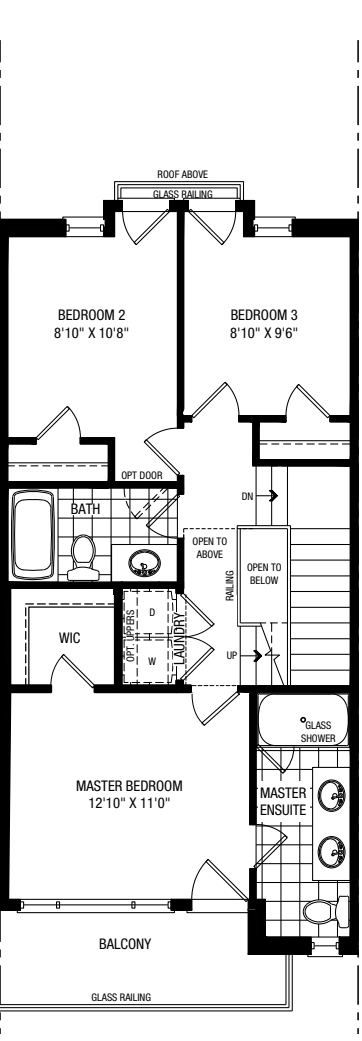


TERRACE A

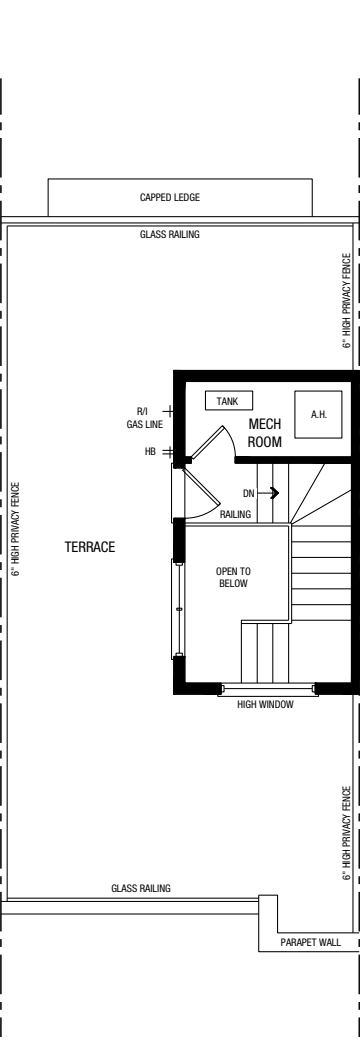


TERRACE BLOCK 21 UNITS
135 & 136 A

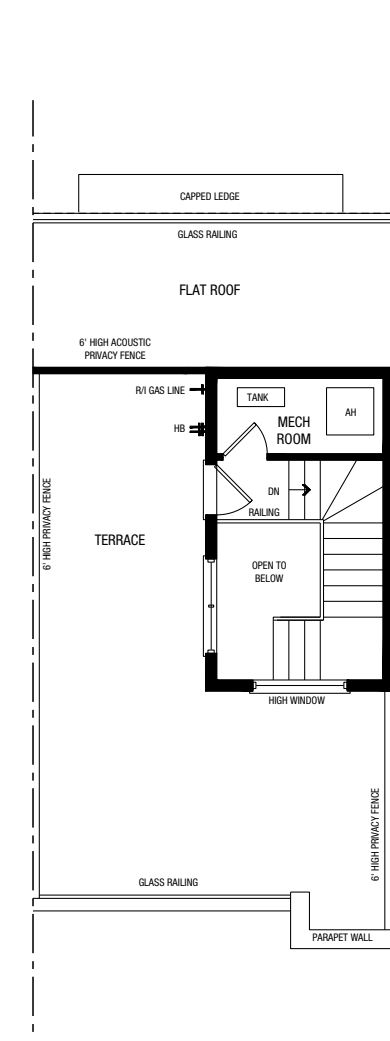


TERRACE BLOCK 14 UNITS
81 & 82 A

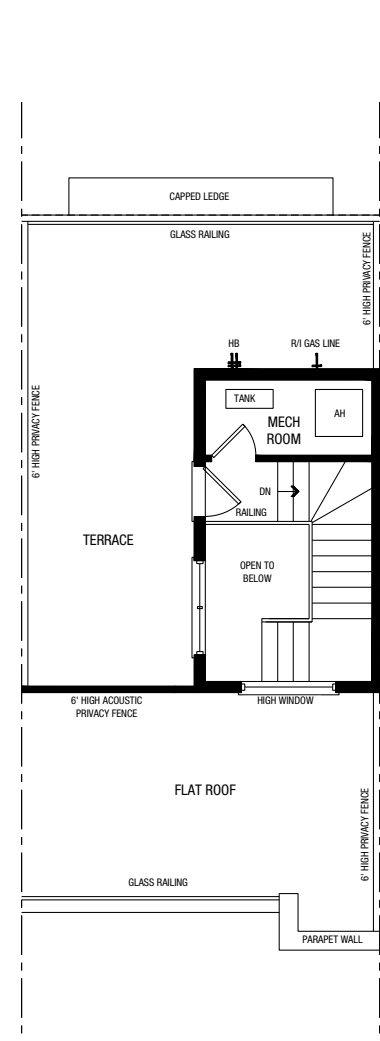


PARTIAL GROUND B

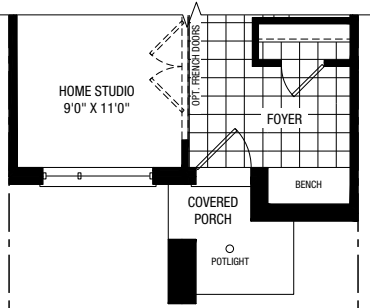


PARTIAL OPT. GROUND B

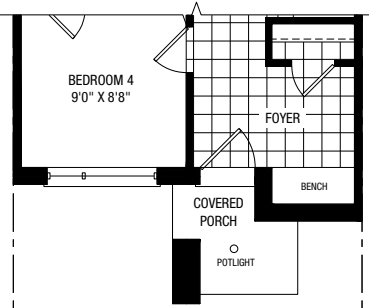


PARTIAL MAIN B

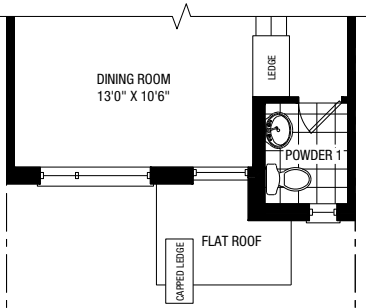

PARTIAL THIRD B

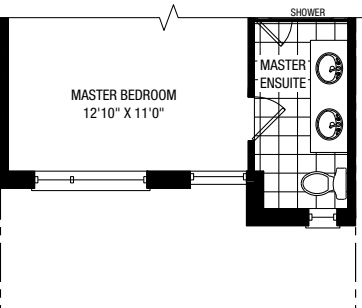

PARTIAL TERRACE B

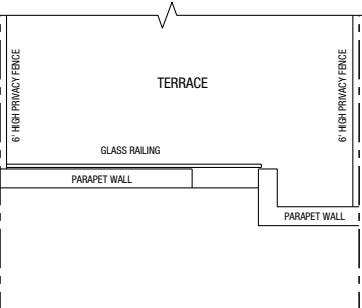

Plan is not to scale and all illustrations are artist concept only. Dimensions, specifications, layouts and materials are approximate only and are subject to change without notice. Tile patterns may vary. Window size and location may vary. Actual usable floor space may vary from stated floor area. Bulkheads required for mechanical purposes such as kitchen and washroom exhausts and heating and cooling ducts have not been indicated. Balcony location(s) and sizes vary per floor. Furniture and islands shown are displayed for illustration purposes only and are not included in the sale price. Suites are sold unfurnished. E.&O.E.

RLT 02

ELEV. A 2,105 SQ.FT
ELEV. B 2,120 SQ.FT
ELEV. C 2,102 SQ.FT

FRONT ELEVATION A




REAR ELEVATION A




RLT 02

3 BEDROOM
2 BATH & 2 POWDER


GROUND A

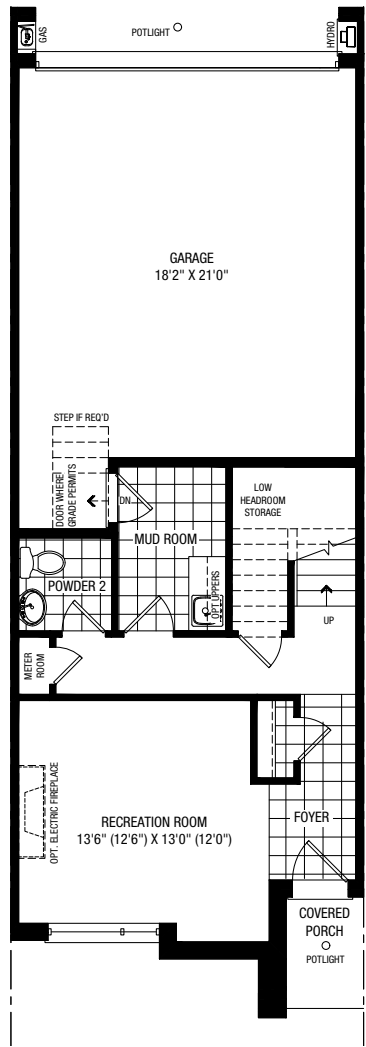


OPT. GROUND A

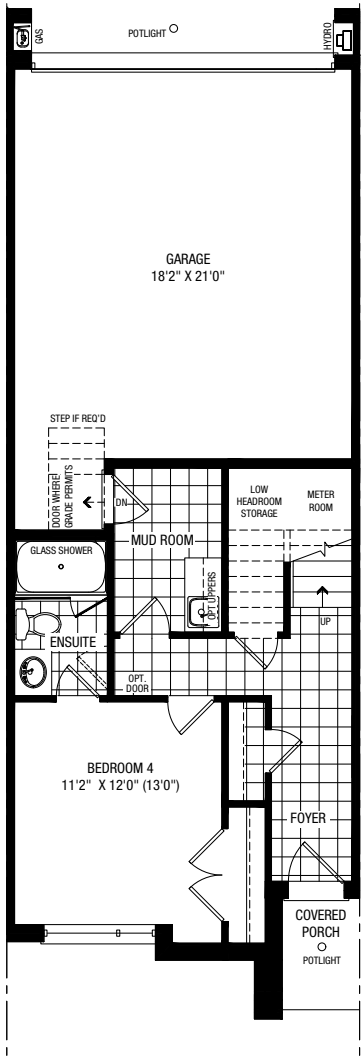


MAIN A

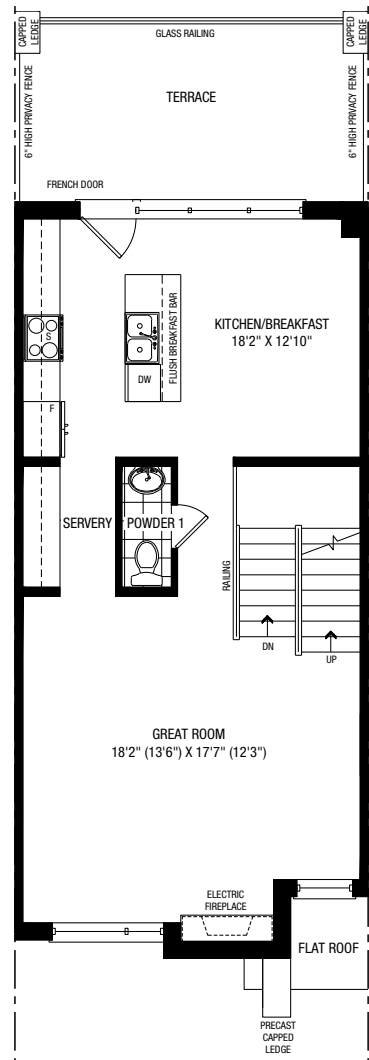


THIRD A

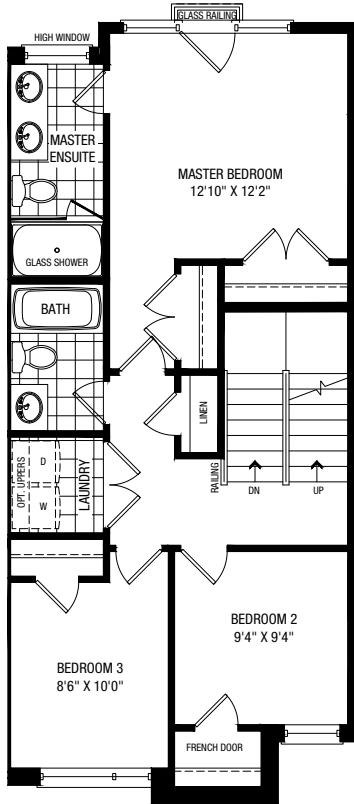


TERRACE A

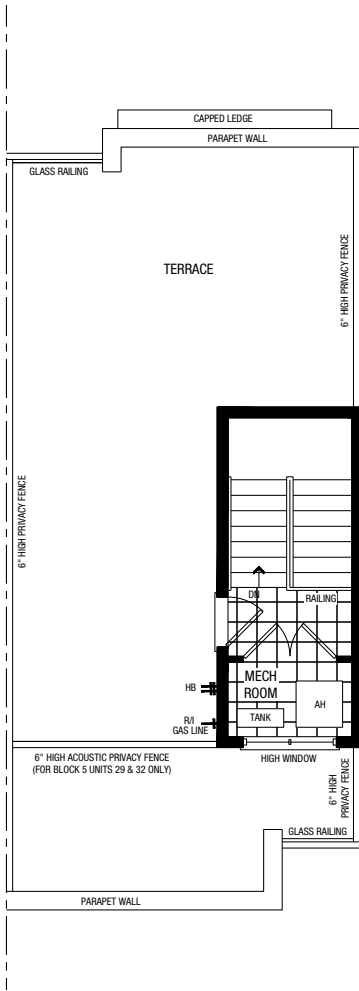


PARTIAL GROUND B

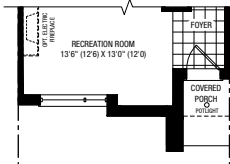


PARTIAL GROUND 'C'

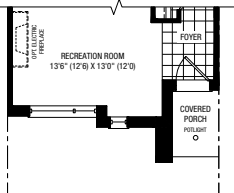


PARTIAL OPT.GROUND B

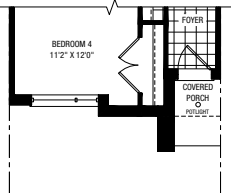


PARTIAL OPT. GROUND 'C'

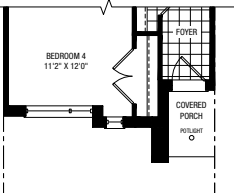


PARTIAL MAIN B

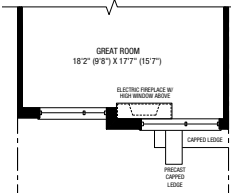


PARTIAL MAIN 'C'

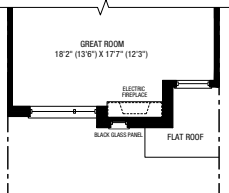


PARTIAL THIRD B

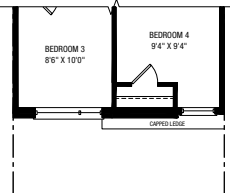


PARTIAL THIRD 'C'

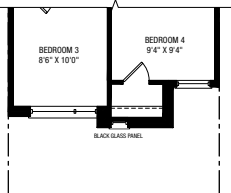

PARTIAL TERRACE B

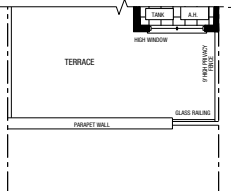

PARTIAL TERRACE 'C'

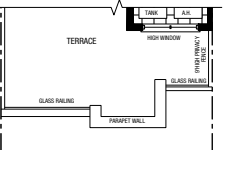

Plan is not to scale and all illustrations are artist concept only. Dimensions, specifications, layouts and materials are approximate only and are subject to change without notice. Tile patterns may vary. Window size and location may vary. Actual usable floor space may vary from stated floor area. Bulkheads required for mechanical purposes such as kitchen and washroom exhausts and heating and cooling ducts have not been indicated. Balcony location(s) and sizes vary per floor. Furniture and islands shown are displayed for illustration purposes only and are not included in the sale price. Suites are sold unfurnished. E.&O.E.

RLT 04

ELEV. A 2,392 SQ.FT
ELEV. B 2,389 SQ.FT

FRONT ELEVATION A




REAR ELEVATION A




RLT 04

3 BEDROOM
2 BATH & 2 POWDER


GROUND A

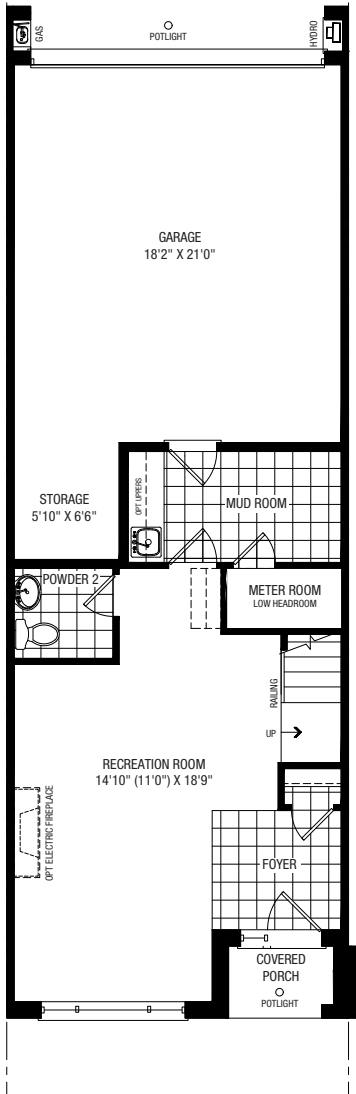


OPT. GROUND A

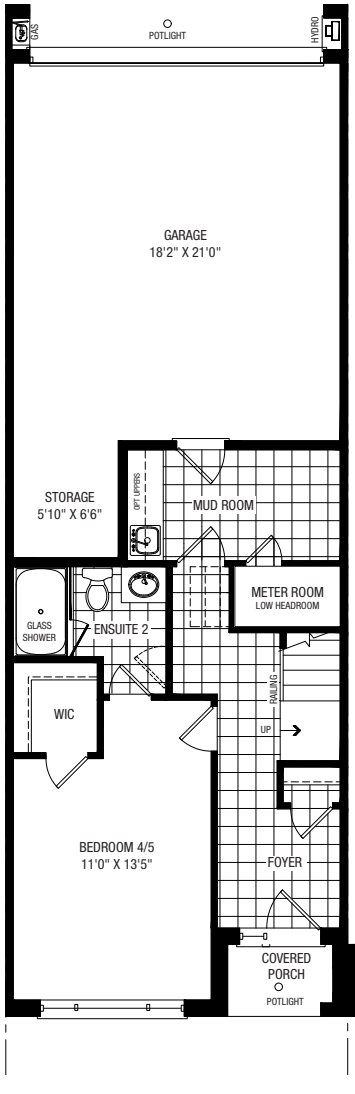


MAIN A

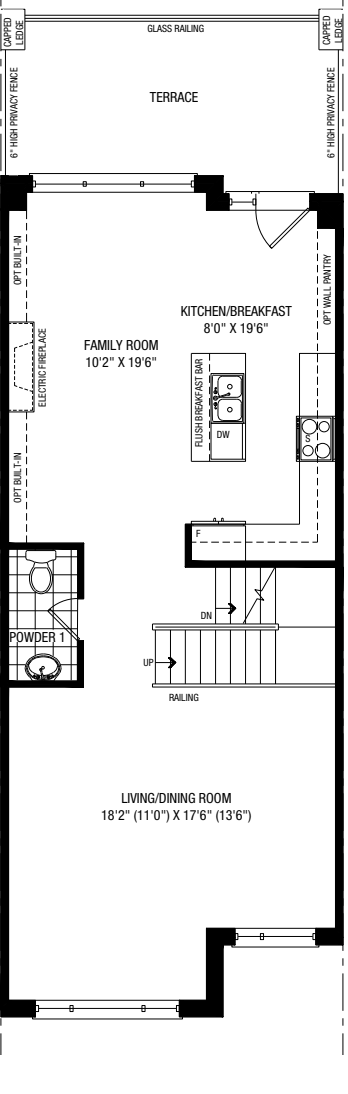


PARTIAL GROUND B

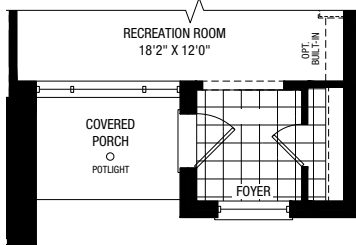


PARTIAL OPT. GROUND B

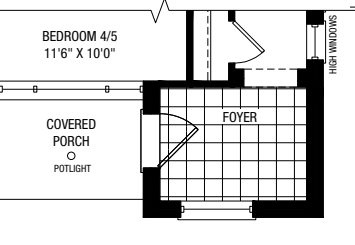


PARTIAL MAIN B

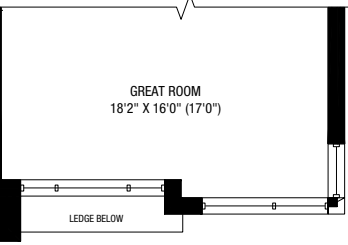


THIRD A

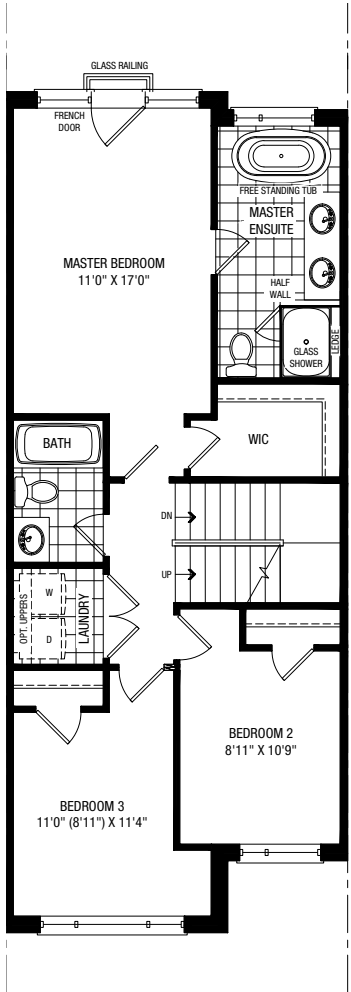


PARTIAL THIRD B

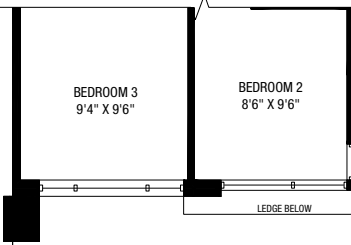


OPT. THIRD A

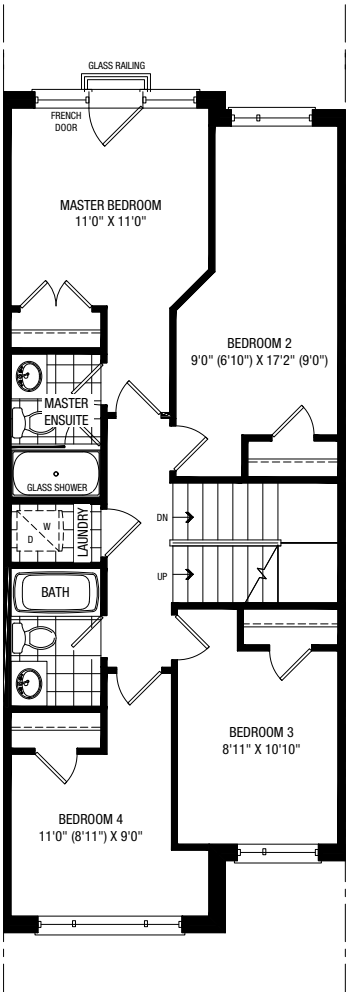


PARTIAL OPT. THIRD B

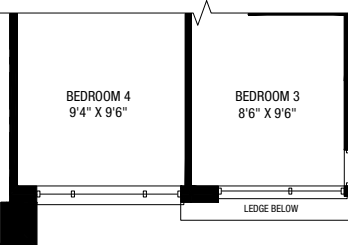


TERRACE A

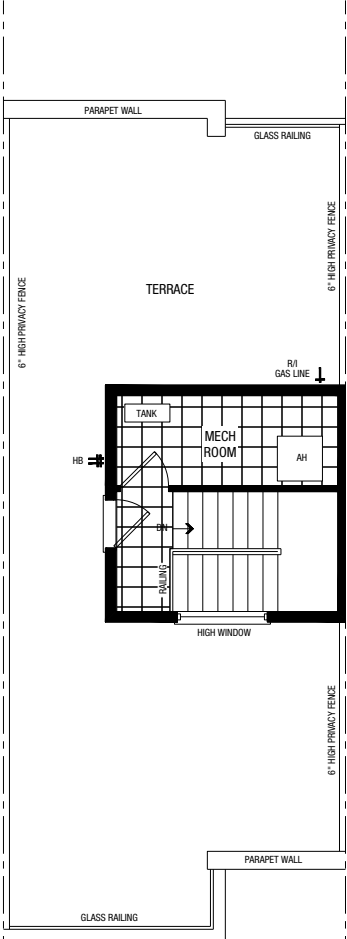

PARTIAL TERRACE B

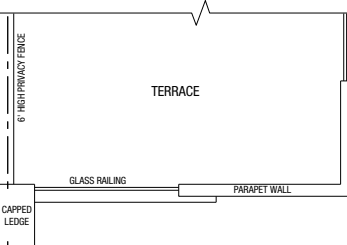

TERRACE BLOCK 5
UNITS 30 & 31 B

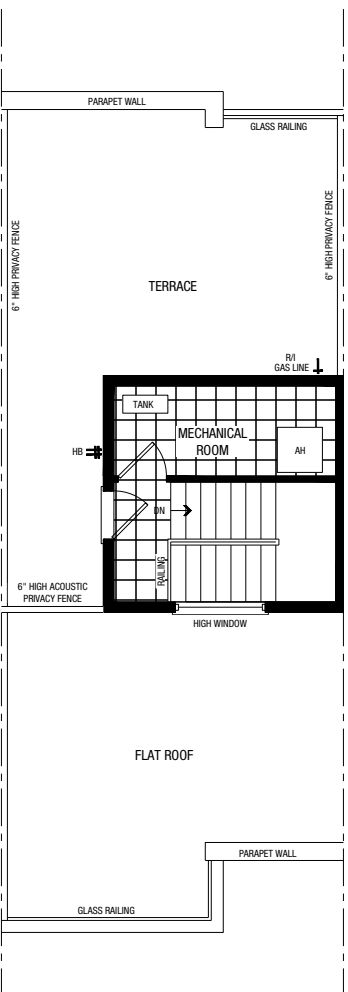

Plan is not to scale and all illustrations are artist concept only. Dimensions, specifications, layouts and materials are approximate only and are subject to change without notice. Tile patterns may vary. Window size and location may vary. Actual usable floor space may vary from stated floor area. Bulkheads required for mechanical purposes such as kitchen and washroom exhausts and heating and cooling ducts have not been indicated. Balcony location(s) and sizes vary per floor. Furniture and islands shown are displayed for illustration purposes only and are not included in the sale price. Suites are sold unfurnished. E.&O.E.

RLT 05 END

ELEV. A 2,518 SQ.FT
ELEV. B 2,518 SQ.FT

FRONT ELEVATION A



REAR ELEVATION A



RLT-05 END

3 BEDROOM
2 BATH & 2 POWDER



RLT 05 CORNER A

ELEV. A
2,571 SQ.FT

FRONT ELEVATION A




REAR ELEVATION A



RLT-05 CORNER A

BLOCK 17 UNIT 107
3 BEDROOM
2 BATH & 2 POWDER

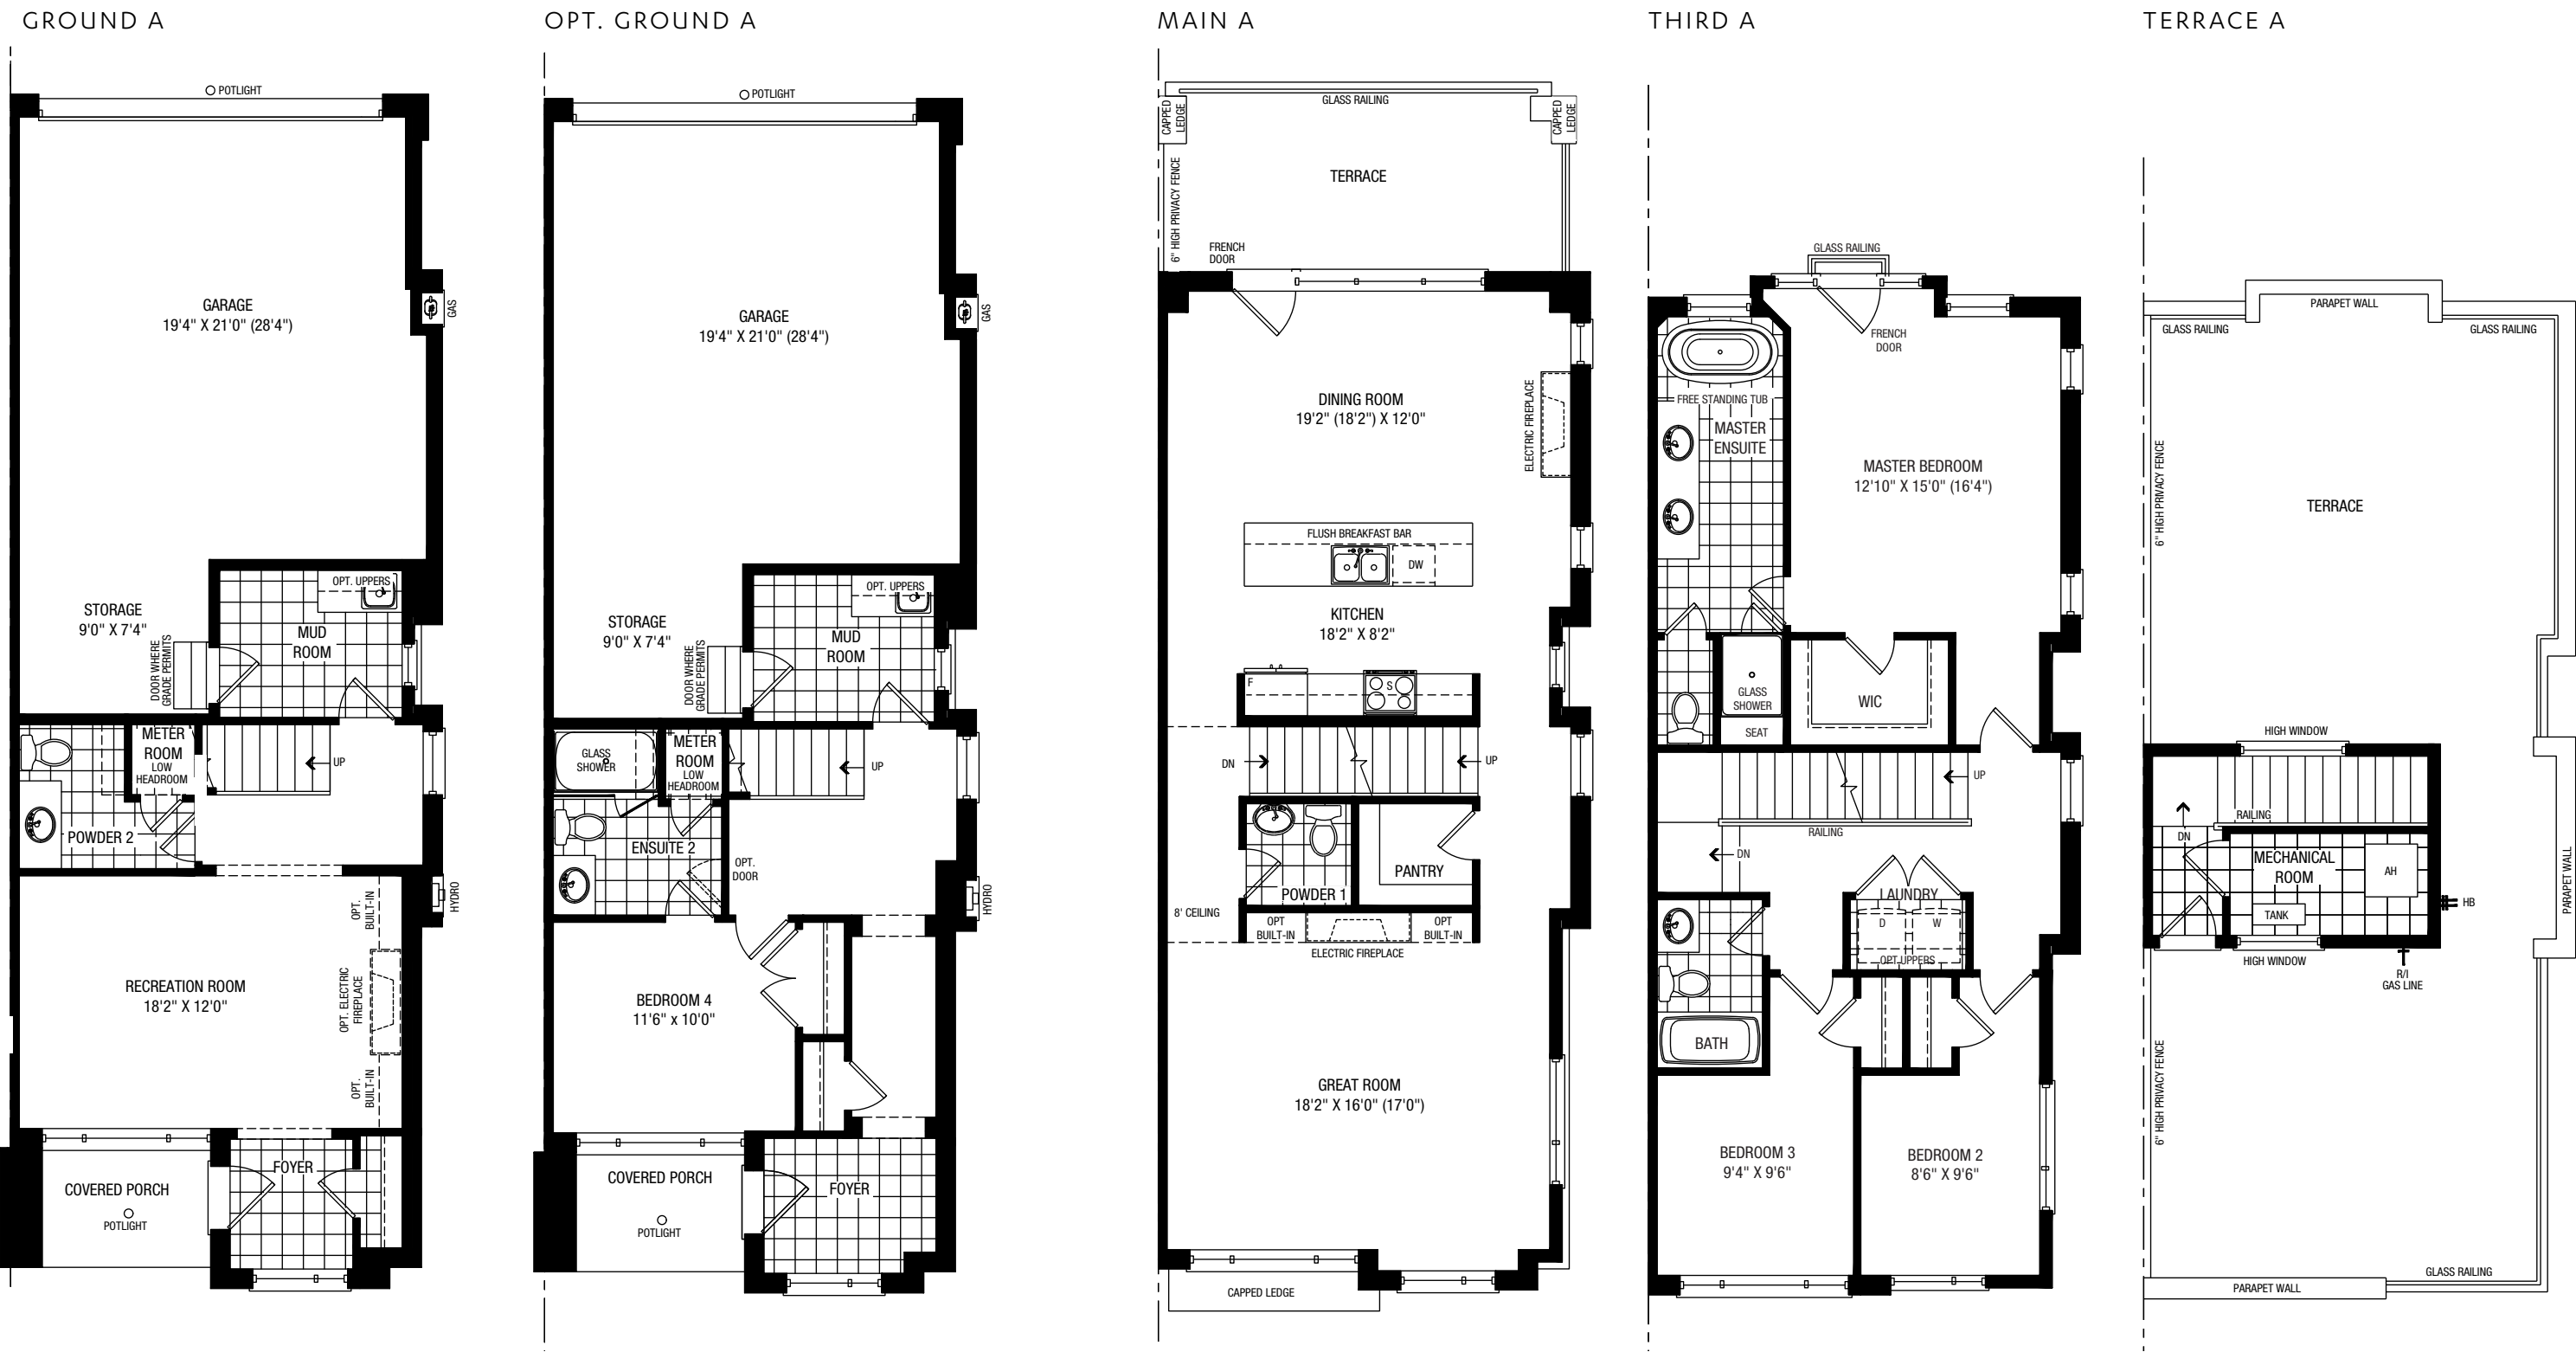

RLT 05 CORNER B

ELEV. B
2,612 SQ.FT

FRONT ELEVATION B




REAR ELEVATION B




RLT-05 CORNER B

BLOCK 18 UNIT 108
3 BEDROOM
2 BATH & 2 POWDER


GROUND B

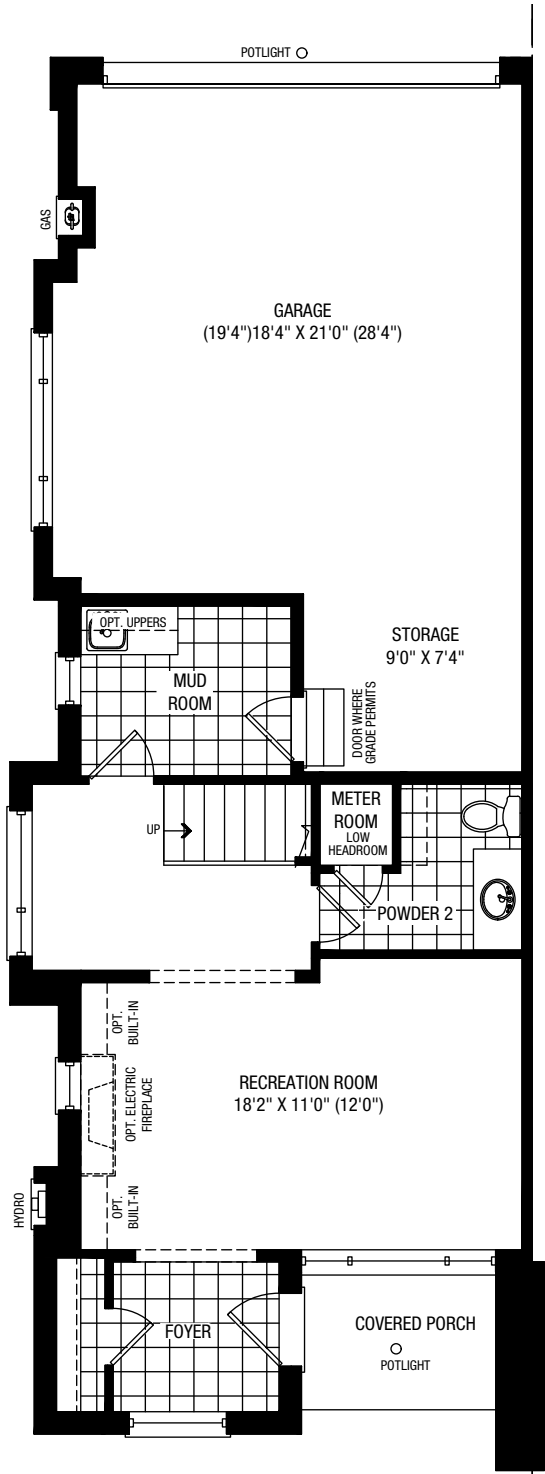


OPT. GROUND B

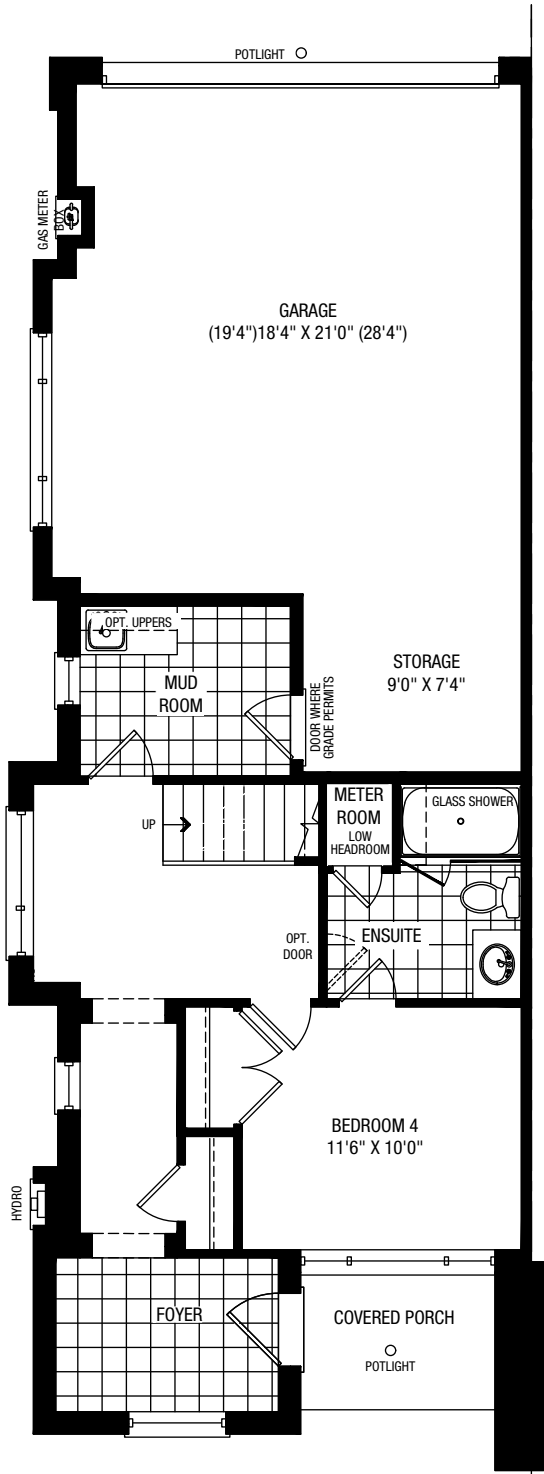


MAIN B

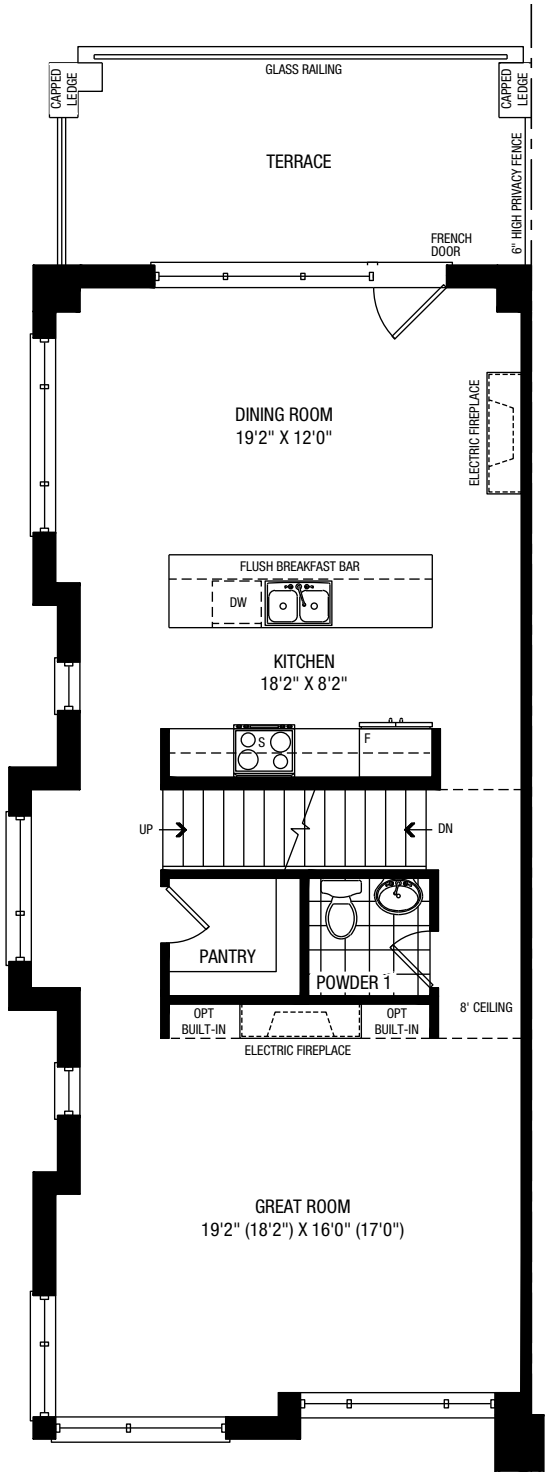

THIRD B

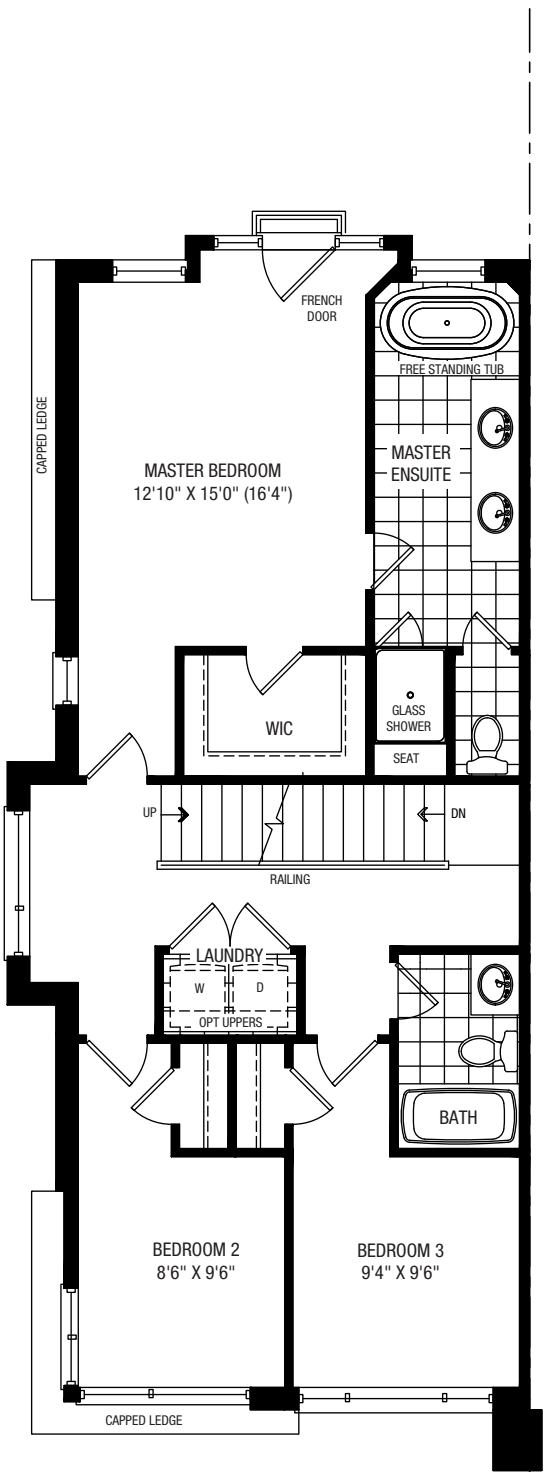

TERRACE B

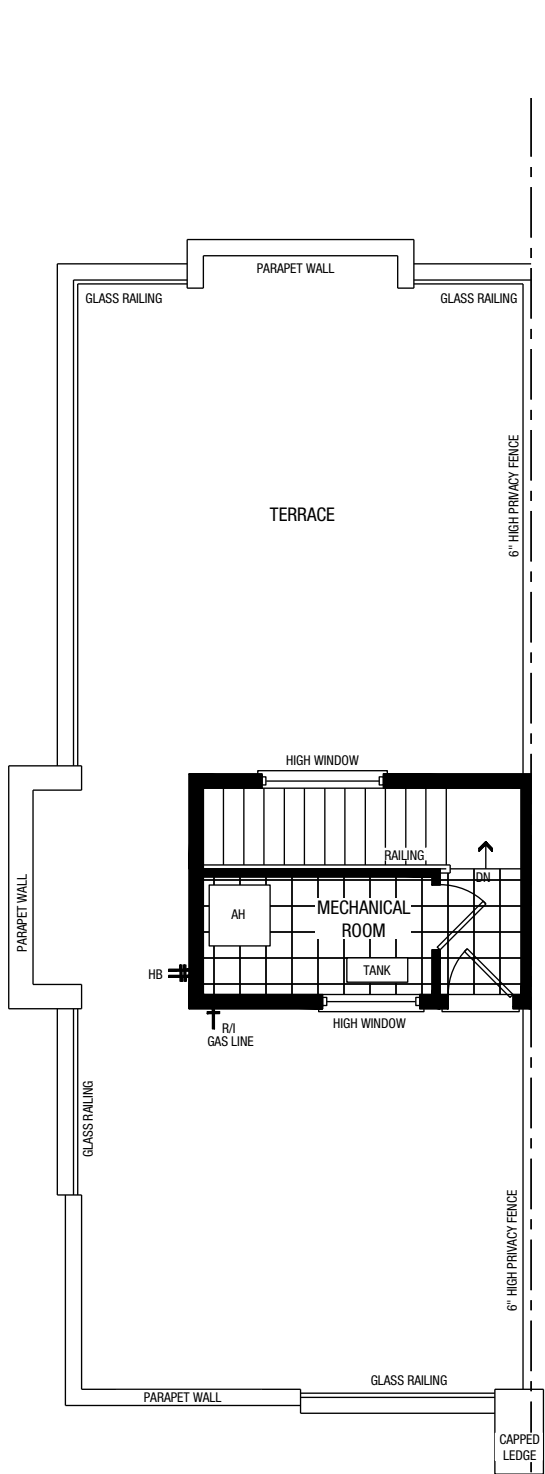


TTH-01

ELEV. A 1,971 SQ.FT.
ELEV. B 1,968 SQ.FT.

REAR ELEVATION A




FRONT ELEVATION A

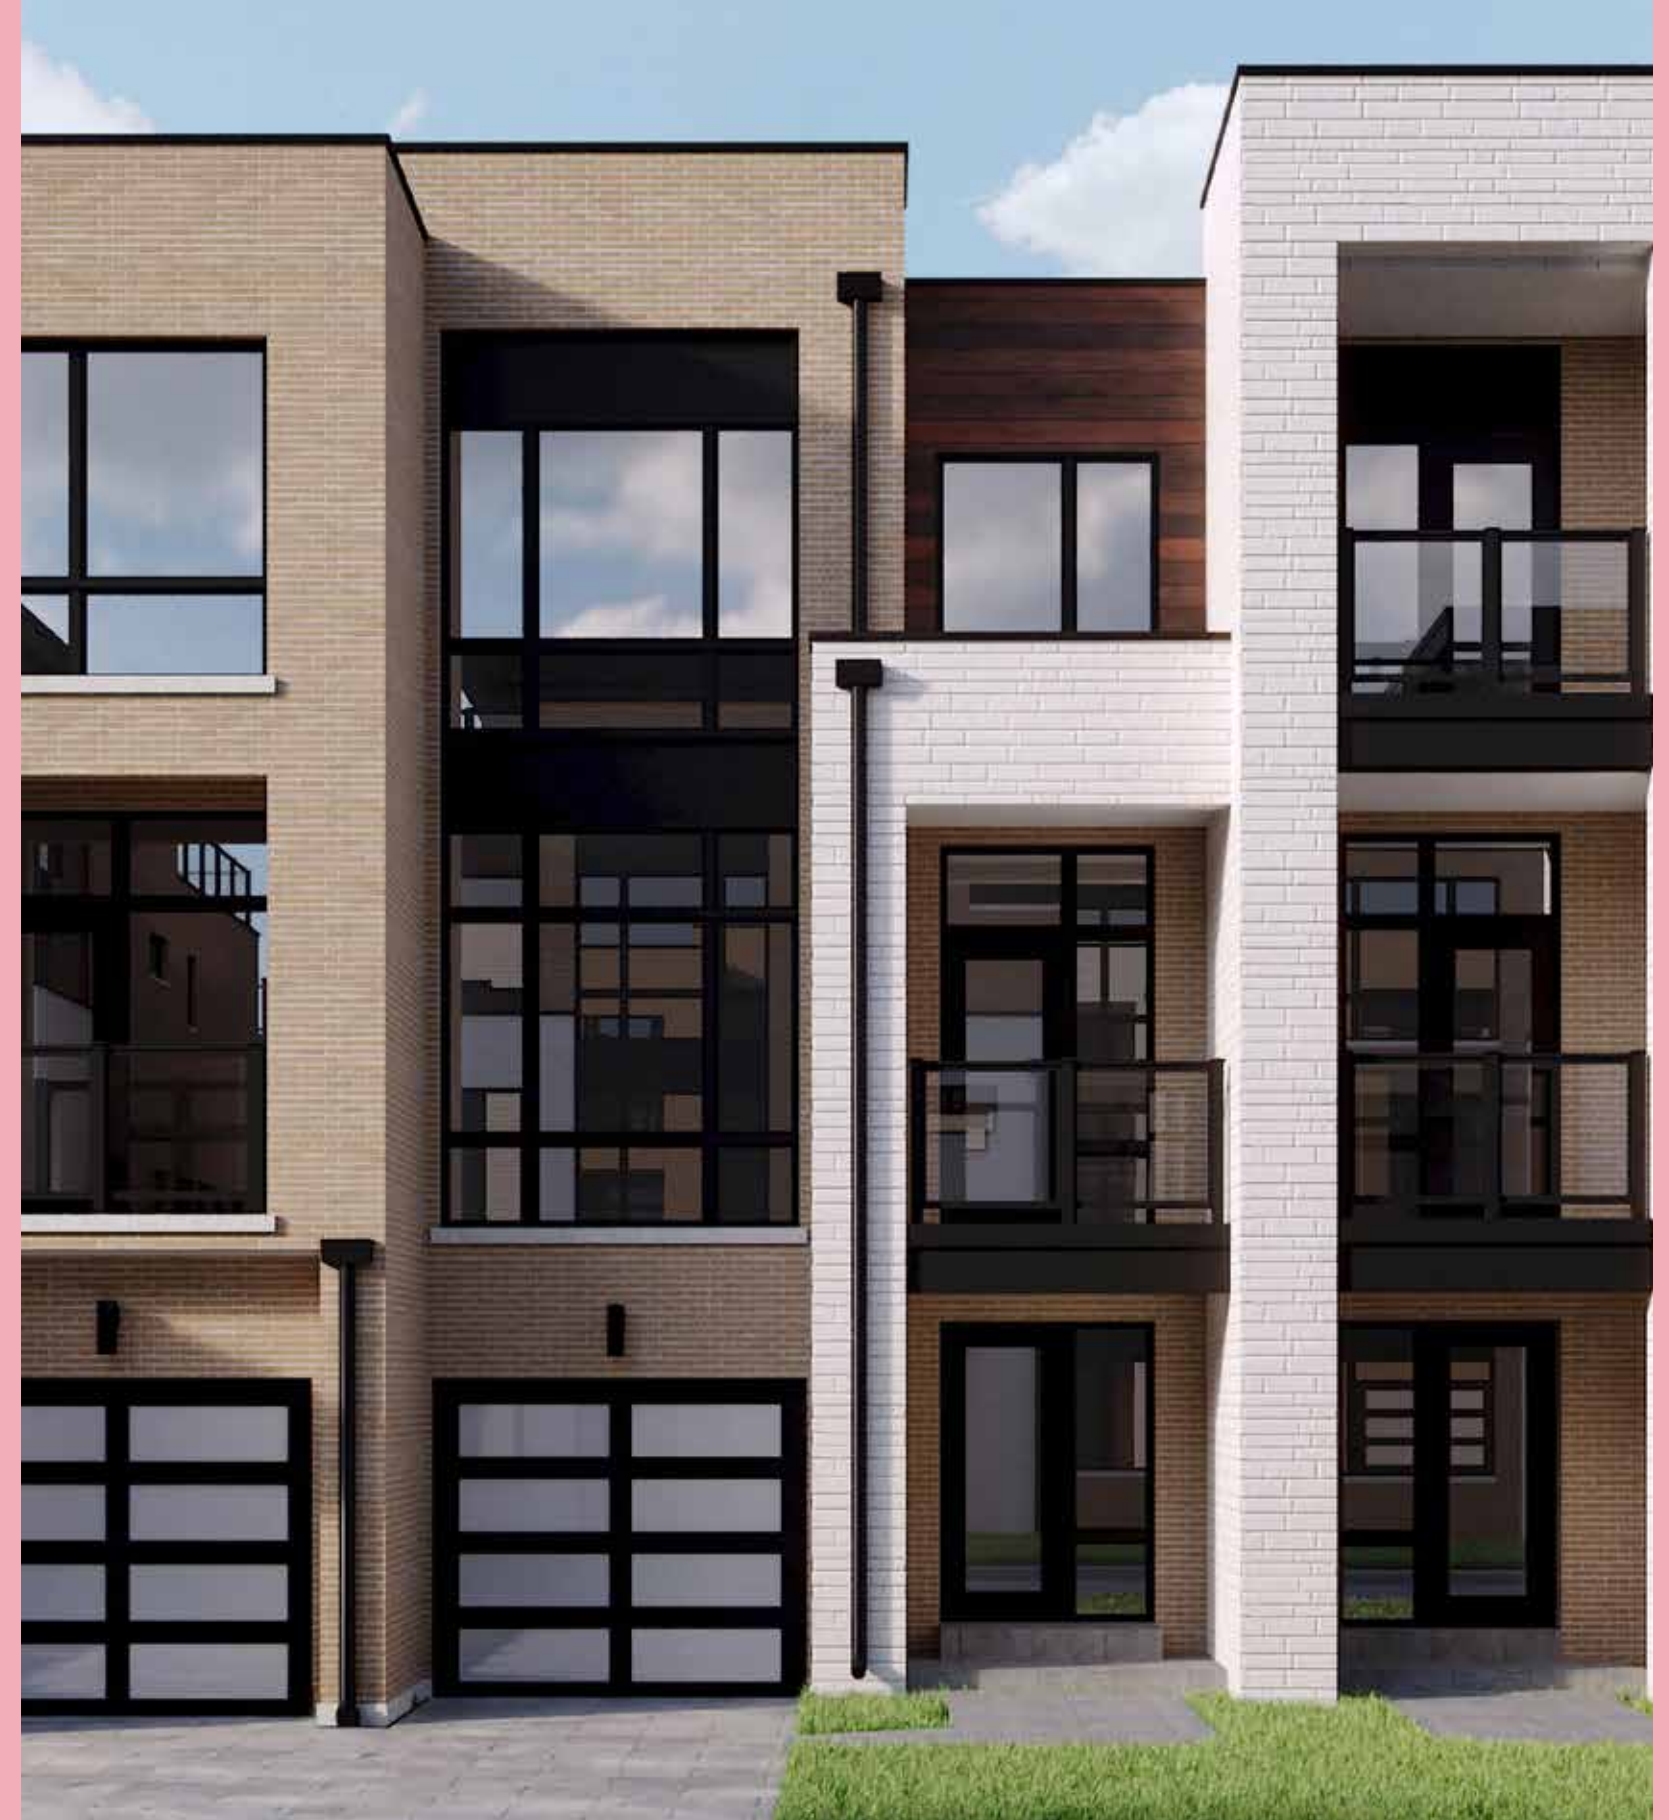


TTH-01

3 BEDROOM
2 BATH & 2 POWDER


BASEMENT A

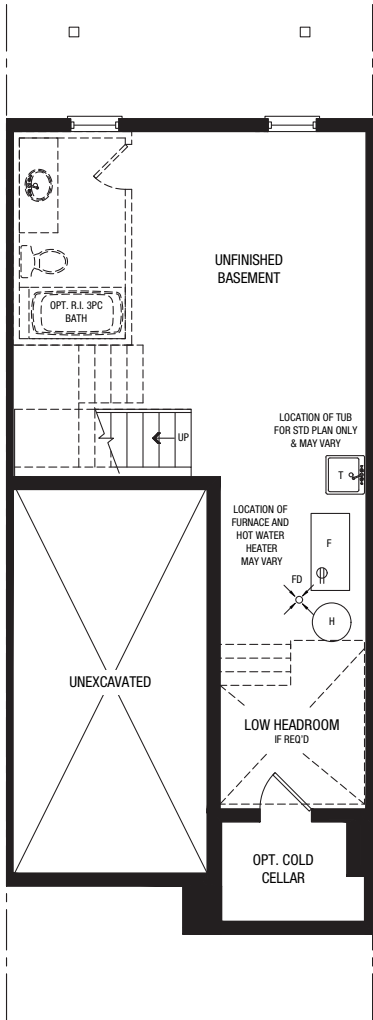


PARTIAL BASEMENT B

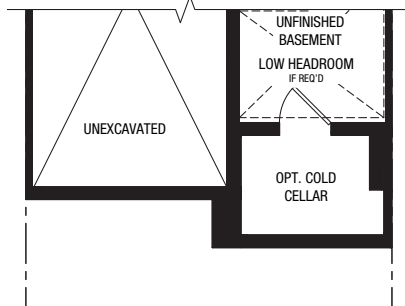


GROUND A

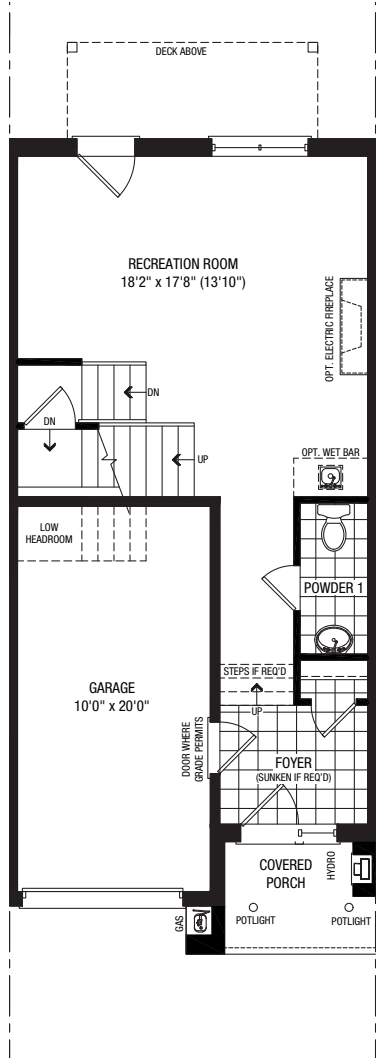


PARTIAL GROUND B

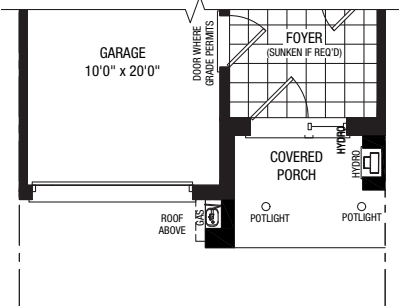


OPT. GROUND A
4 BEDROOM PLAN

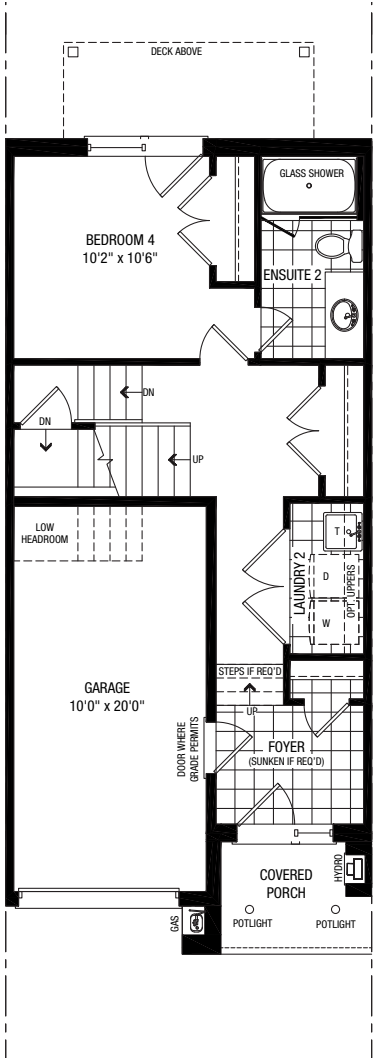


PARTIAL OPT.GROUND B

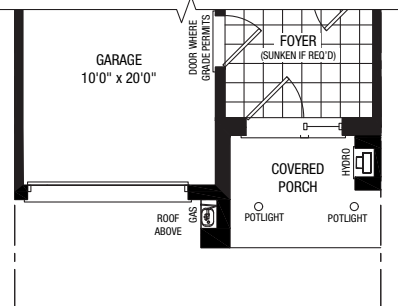


MAIN A

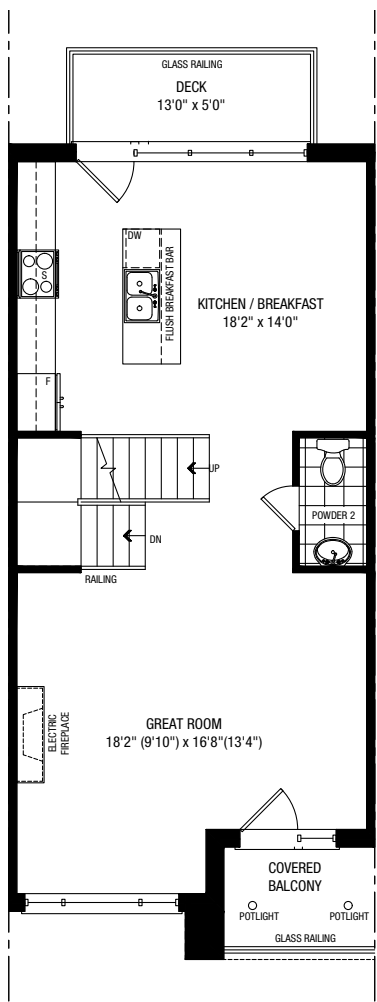


PARTIAL MAIN B

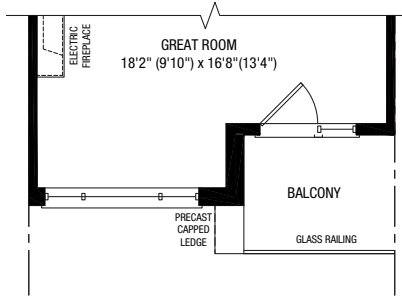


THIRD A

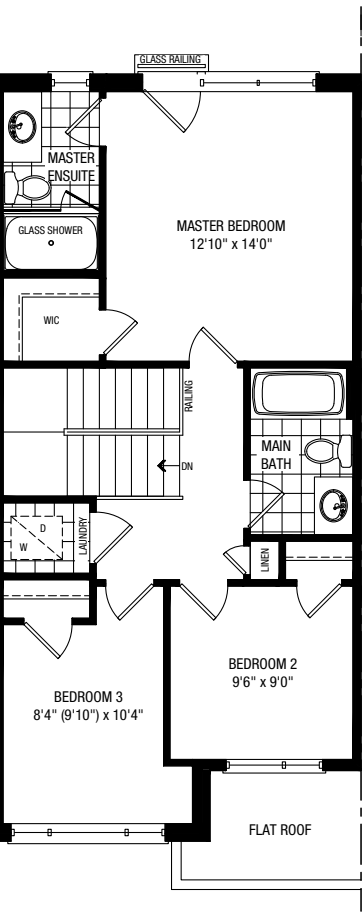

PARTIAL THIRD B

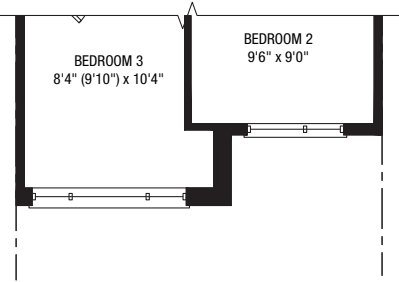

PARTIAL THIRD A

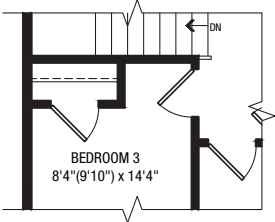


TTH-02

ELEV. A 2,097 SQ.FT. includes 28 sq. ft. open to below
ELEV. B 2,069 SQ.FT. includes 28 sq. ft. open to below

REAR ELEVATION A



FRONT ELEVATION A

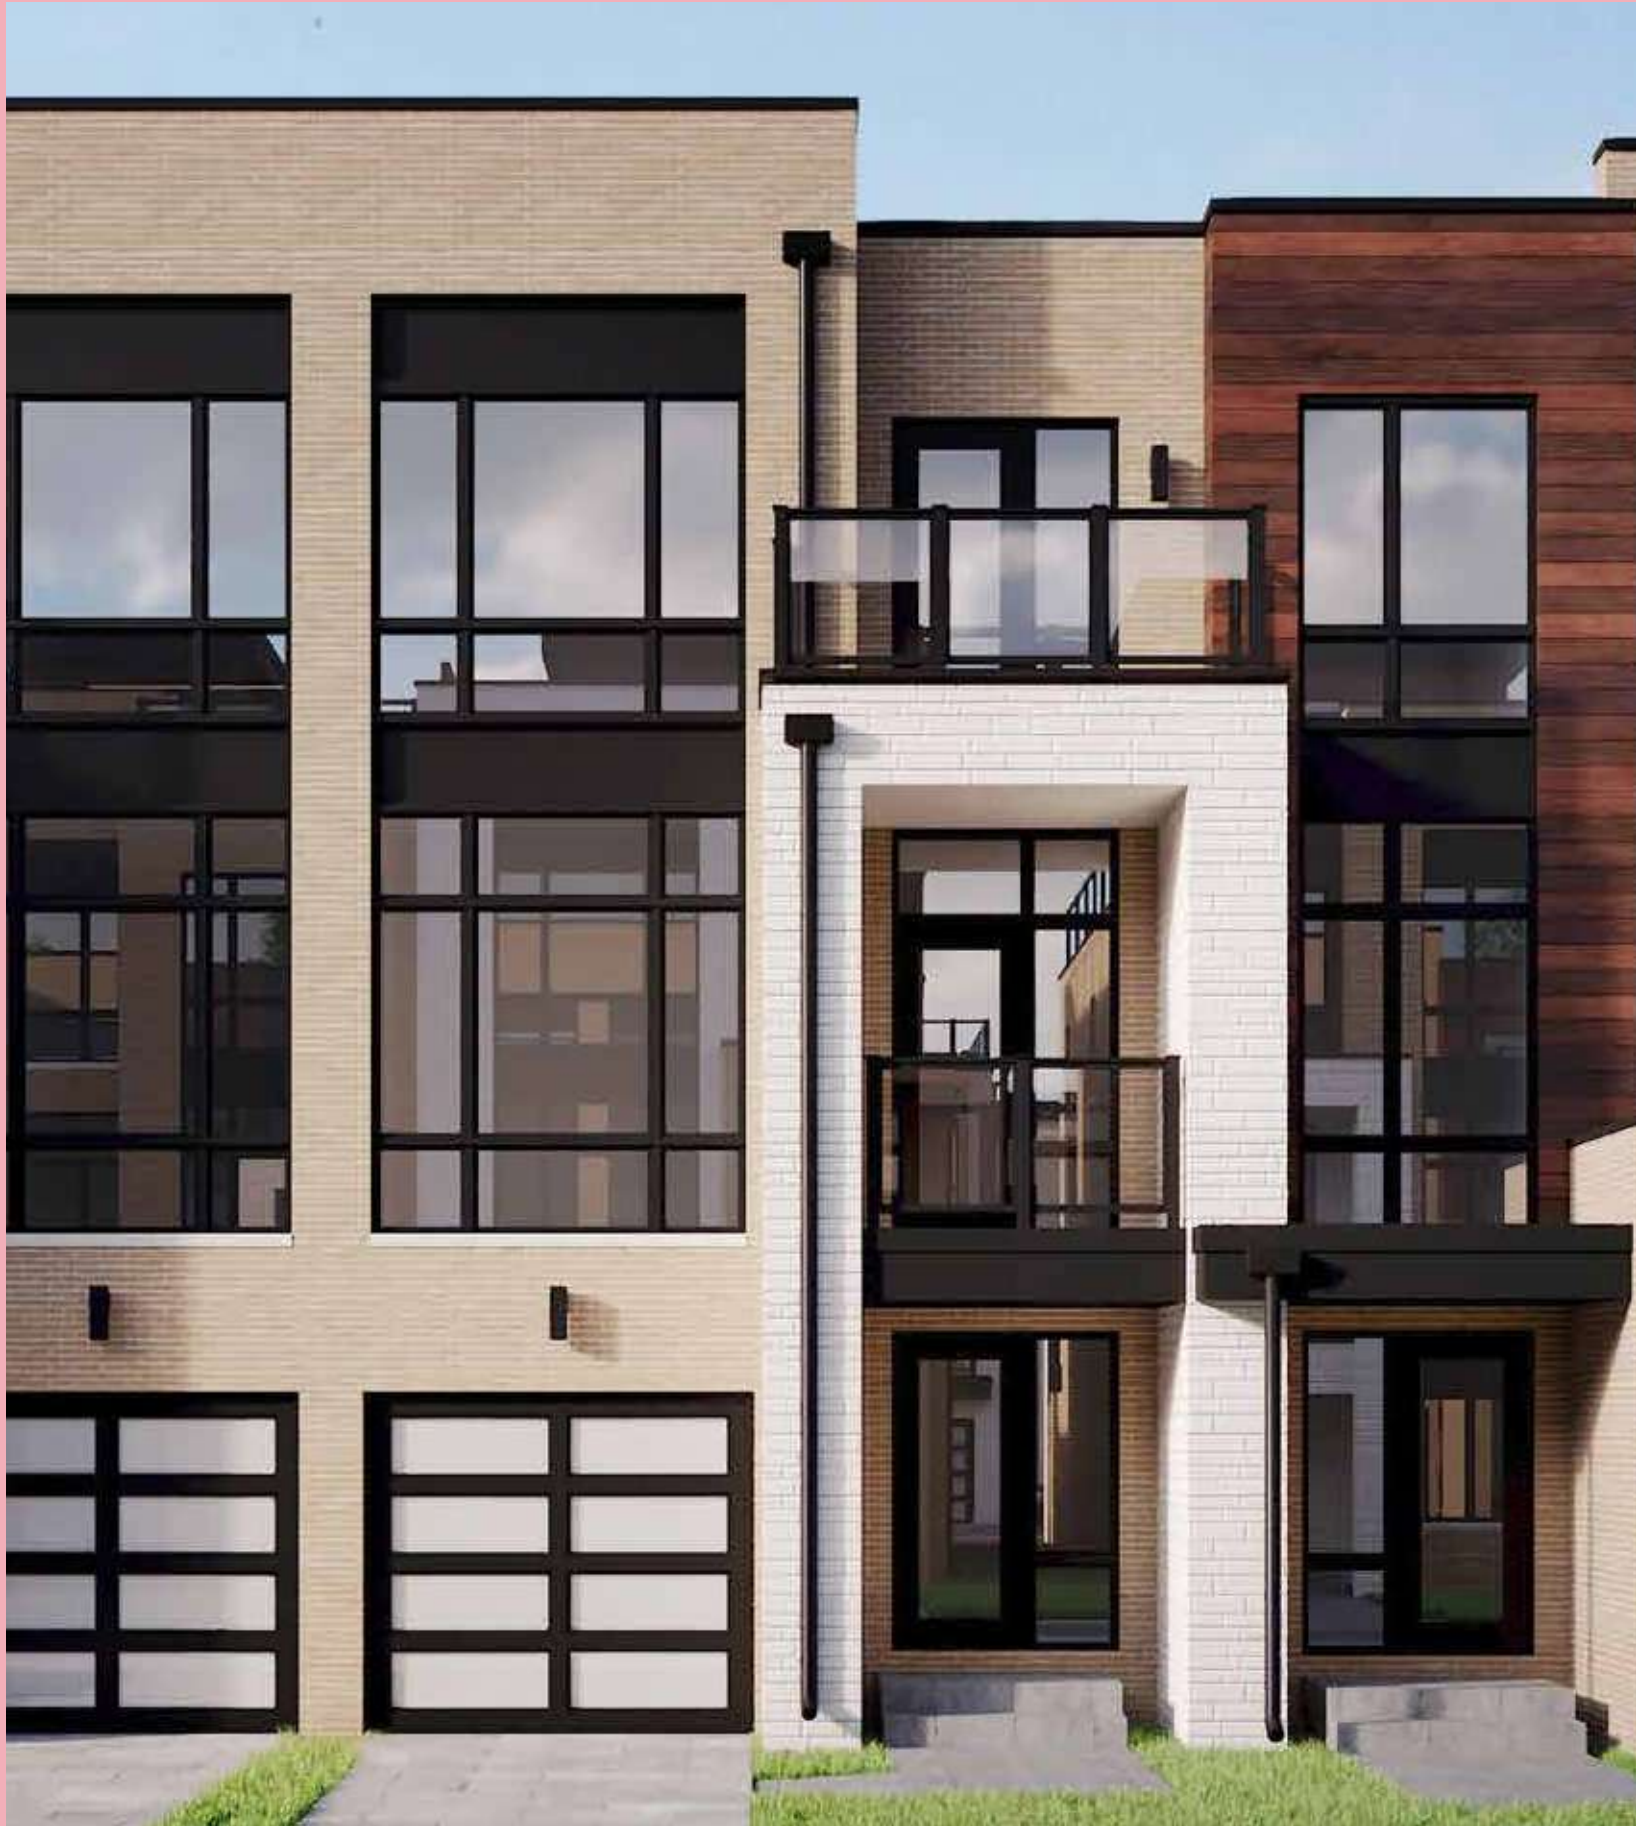


*OPT. GROUND A SHOWN


TTH-02

3 BEDROOM
2 BATH & 2 POWDER


BASEMENT A & B

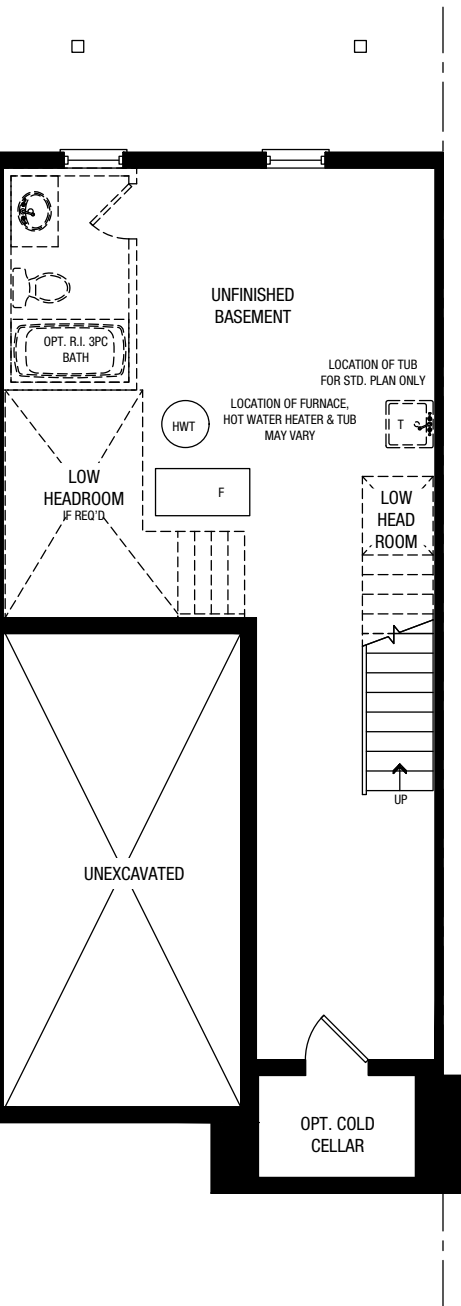


GROUND A & B

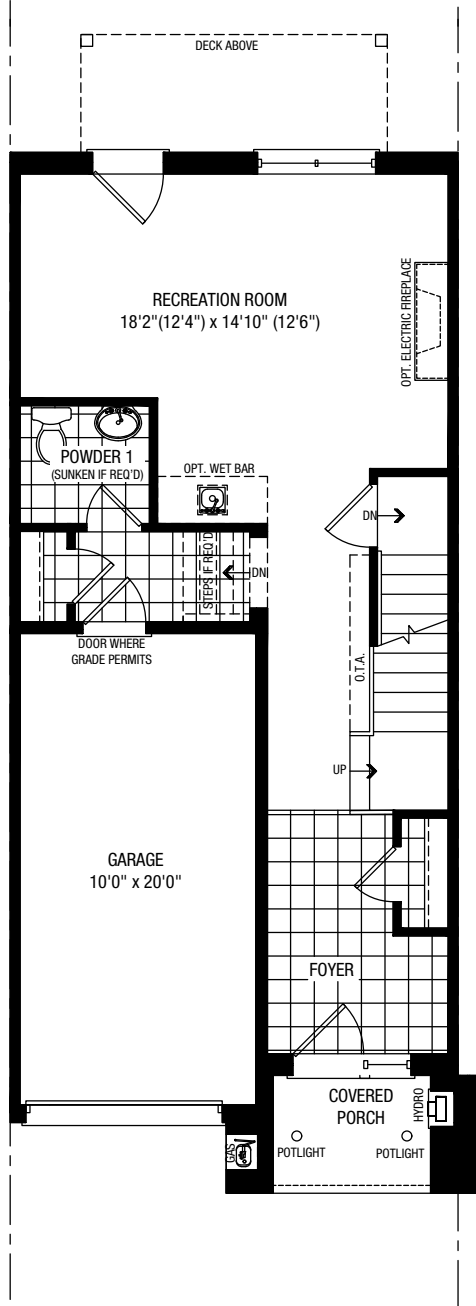


OPT. GROUND A & B
4 BEDROOM PLAN

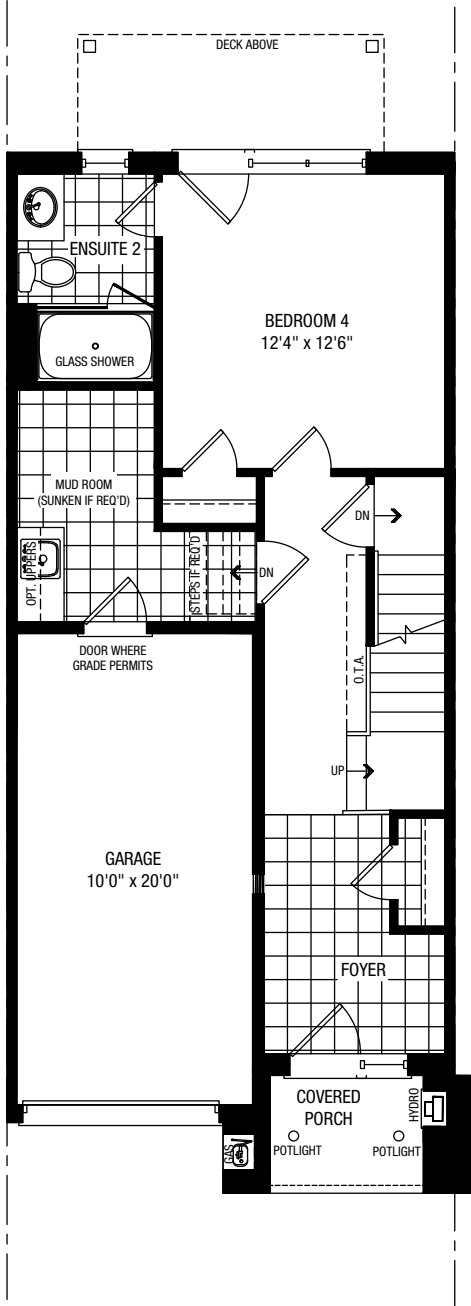


MAIN A & B

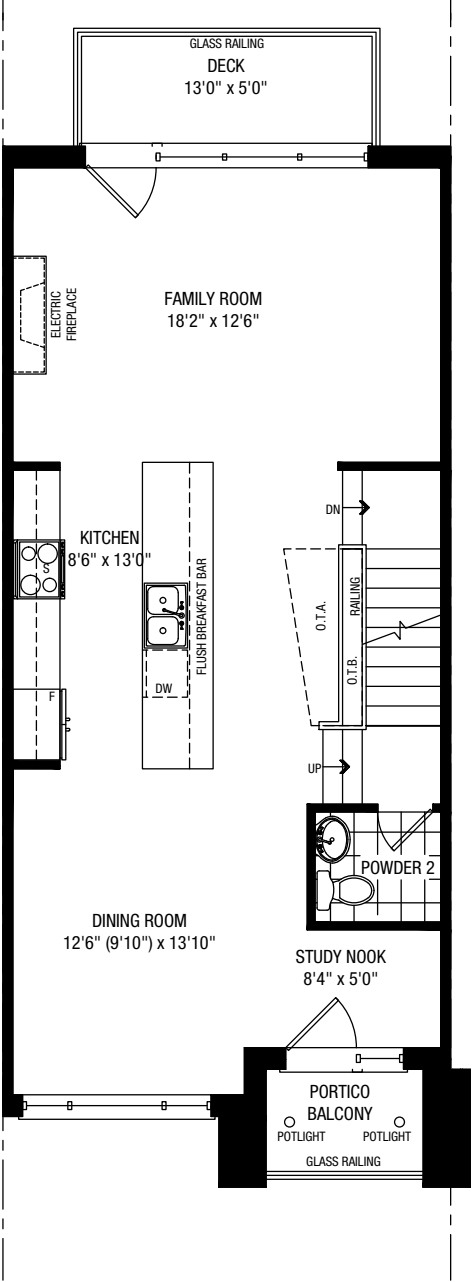

THIRD A

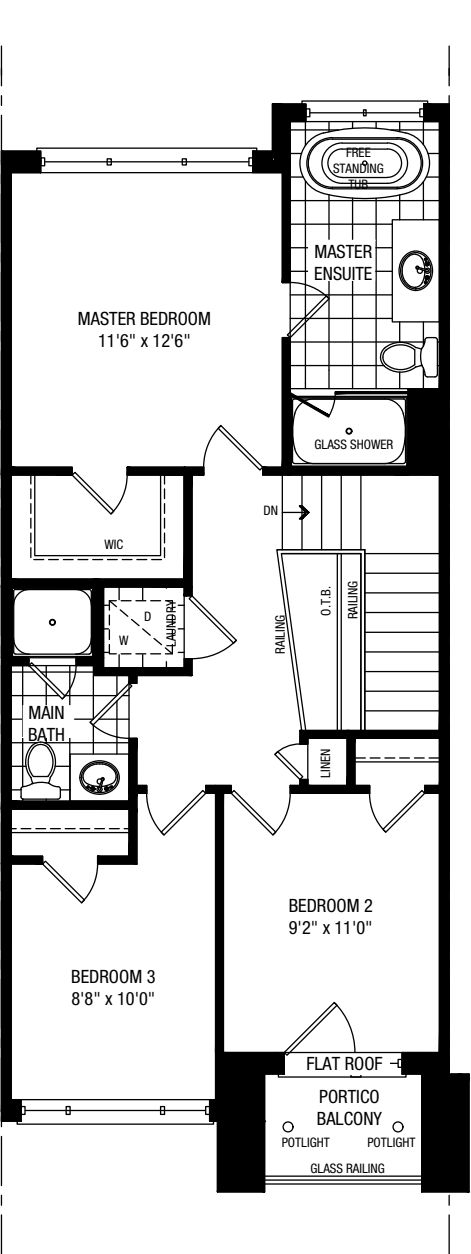

PARTIAL THIRD B

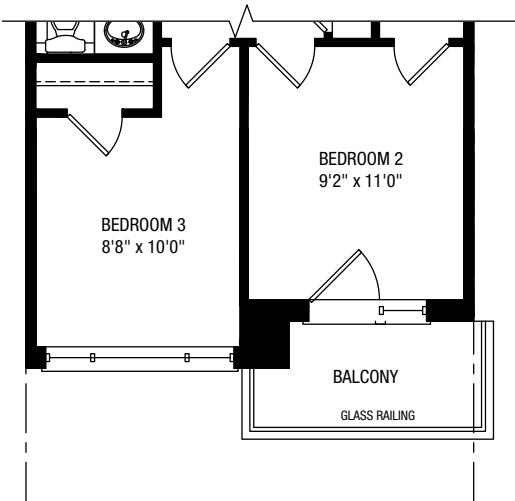


TTH-04

ELEV. A 2,346 SQ.FT. includes 19 sq. ft. open to below
ELEV. B 2,362 SQ.FT. includes 19 sq. ft. open to below

REAR ELEVATION A




FRONT ELEVATION A

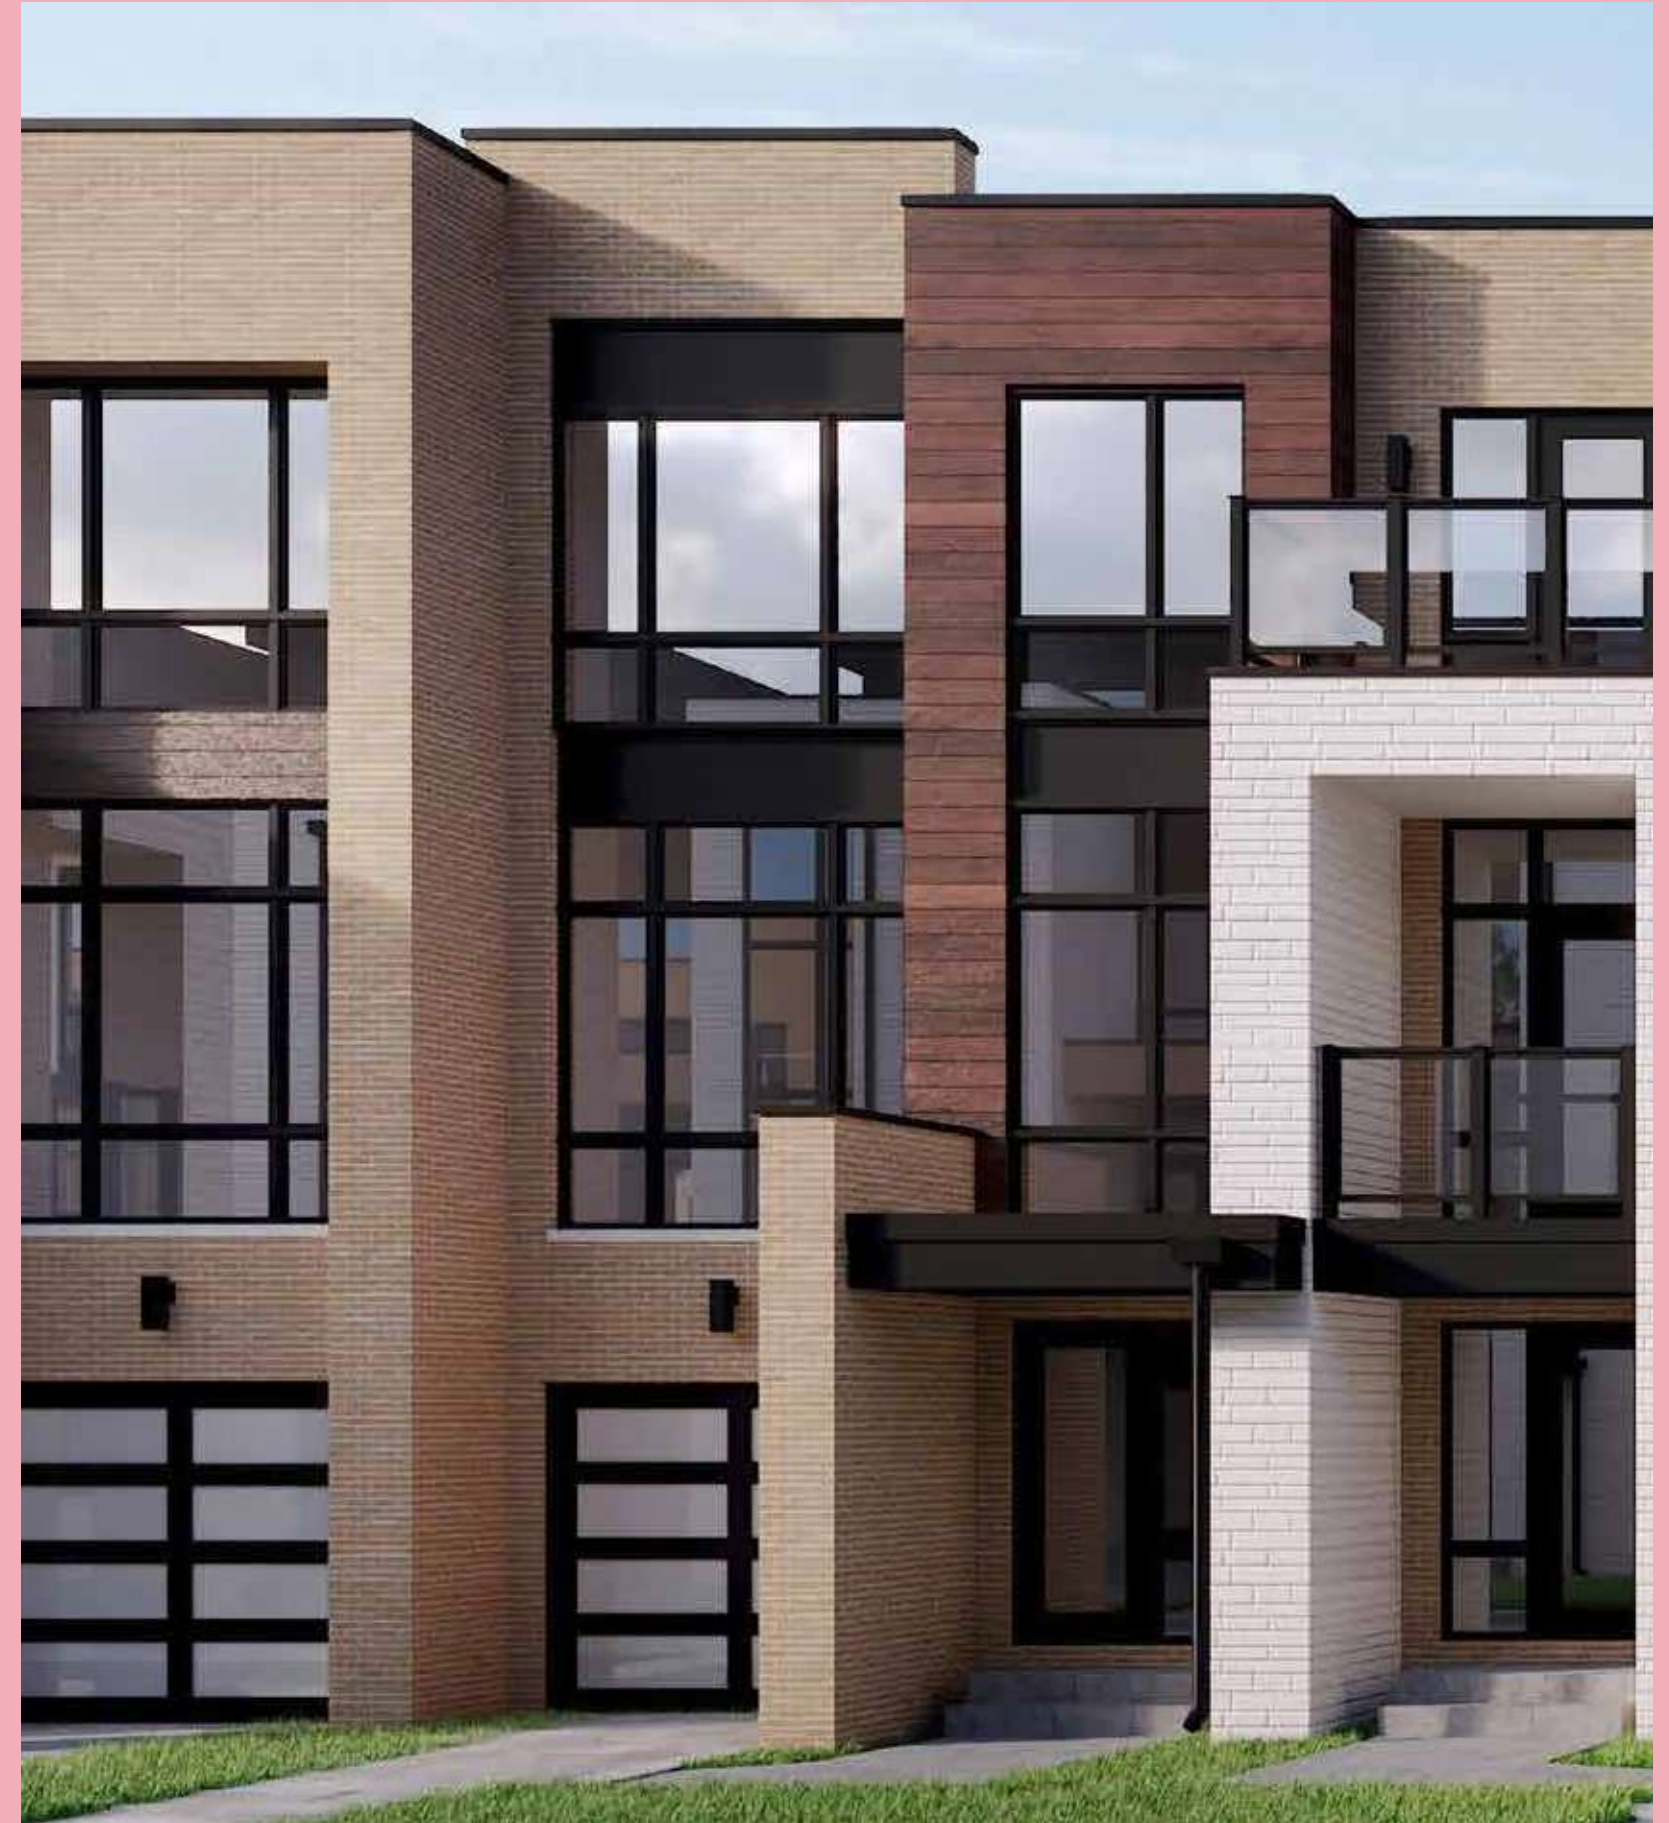


TTH-04

3 BEDROOM
2 BATH & 2 POWDER


BASEMENT A

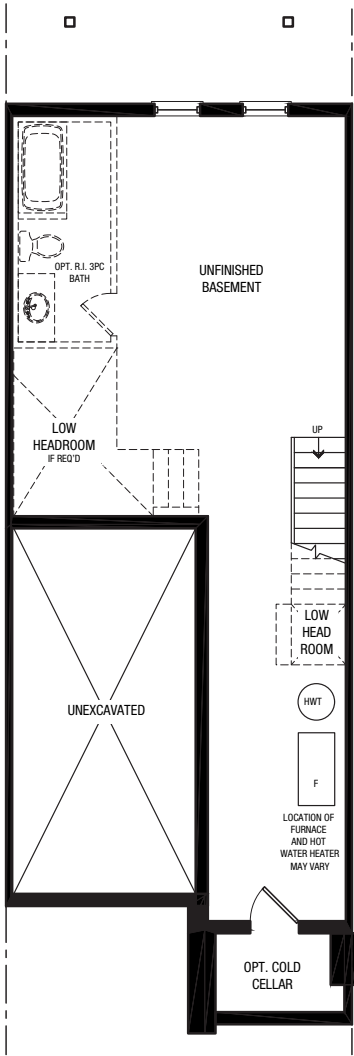


OPT. BASEMENT A

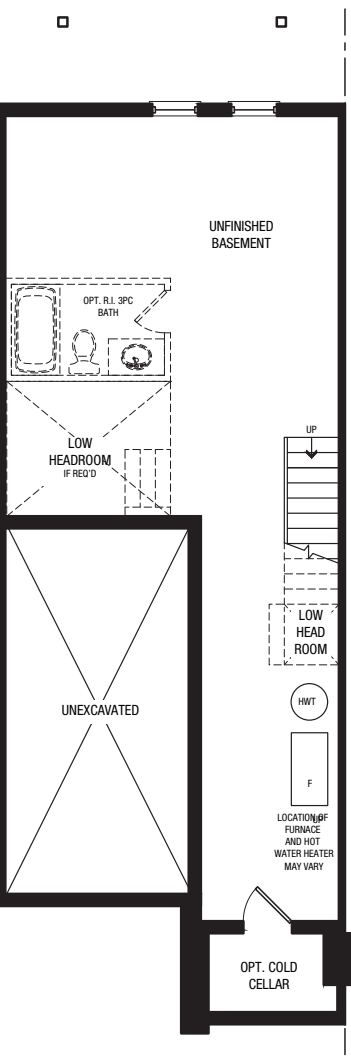


GROUND A

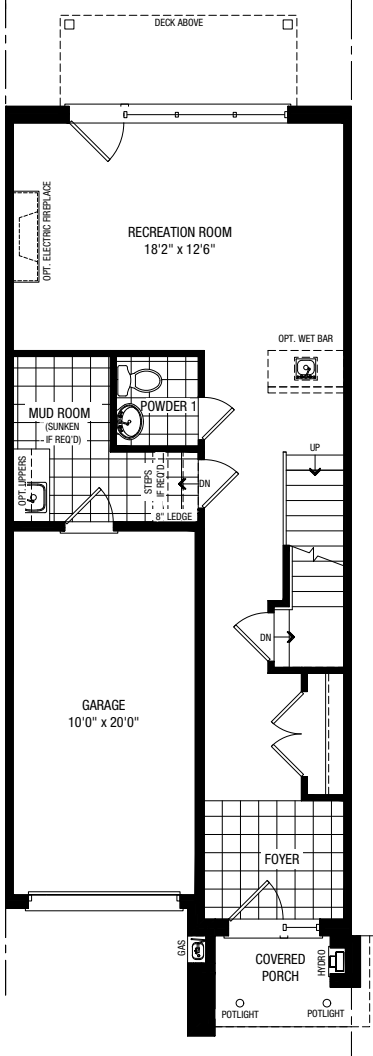


OPT. GROUND A
4 BEDROOM PLAN

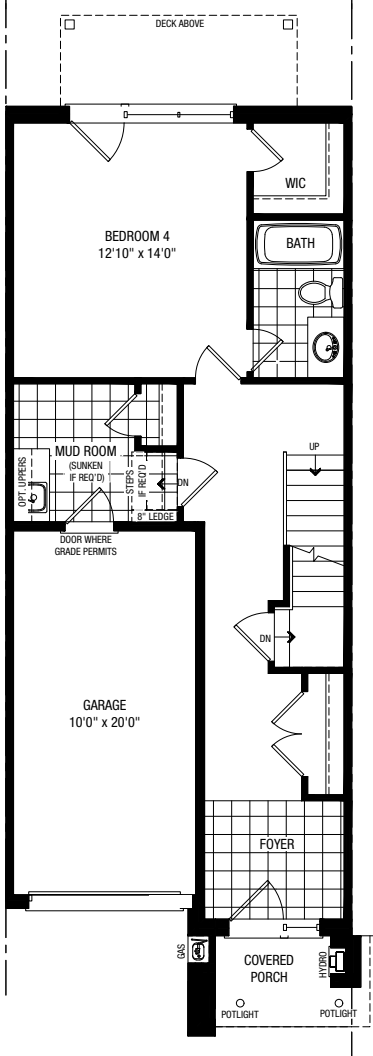


MAIN A

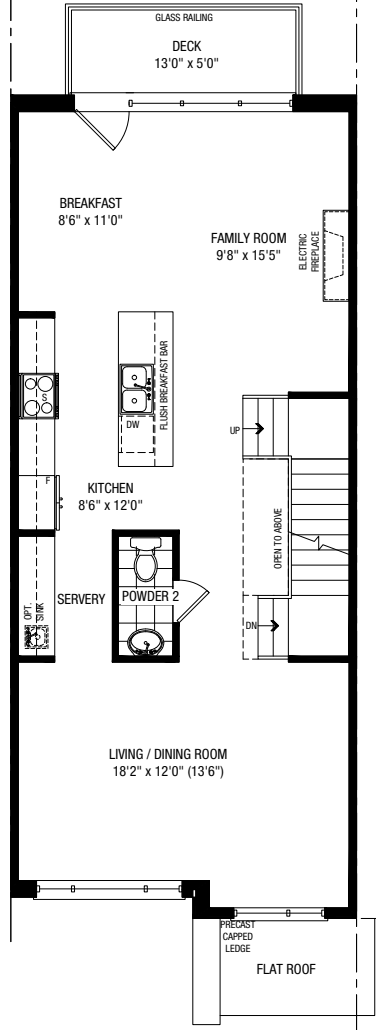


THIRD A

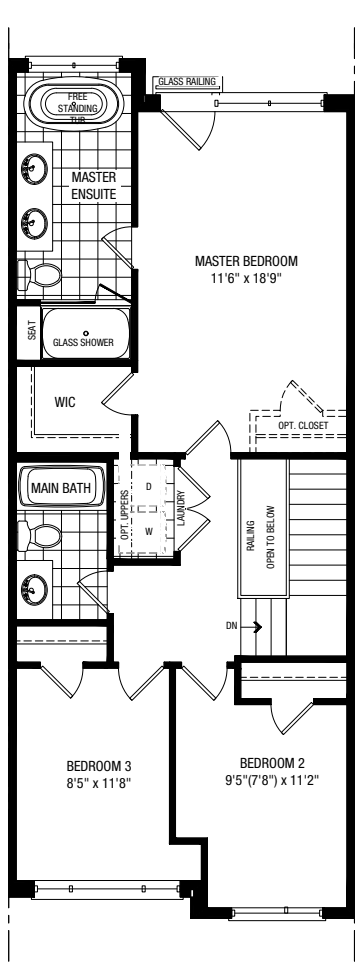


PARTIAL BASEMENT B

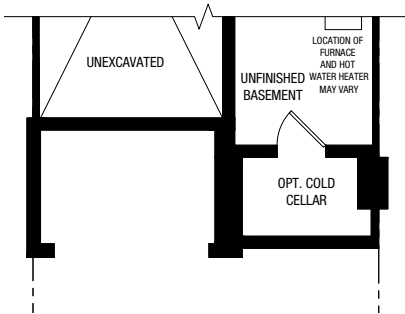


PARTIAL GROUND B

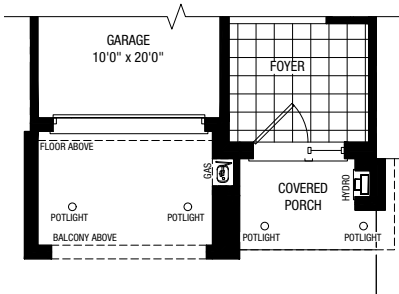


PARTIAL OPT. GROUND B
4 BEDROOM PLAN

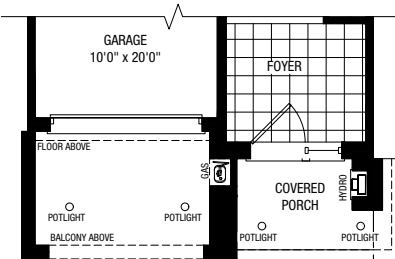

PARTIAL MAIN B

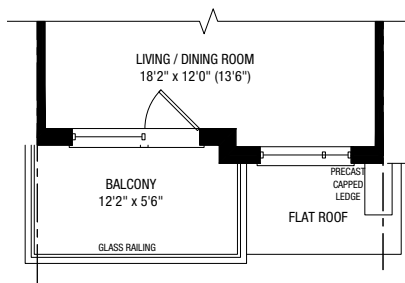

PARTIAL THIRD B

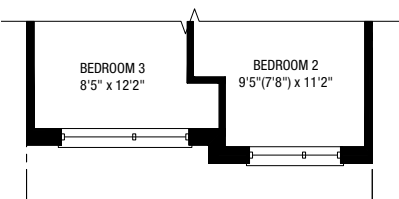

Plan is not to scale and all illustrations are artist concept only. Plans can vary depending on grading. Dimensions, specifications, layouts and materials are approximate only and are subject to change without notice. Tile patterns may vary. Window size and location may vary. Actual usable floor space may vary from stated floor area. Bulkheads required for mechanical purposes such as kitchen and washroom exhausts and heating and cooling ducts have not been indicated. Balcony location(s) and sizes vary per floor. Furniture and islands shown are displayed for illustration purposes only and are not included in the sale price. Homes are sold unfurnished. E.&O.E. © Primont. All Rights Reserved. February, 2021

TTH-05

ELEV. A 2,547 SQ.FT.
ELEV. B 2,543 SQ.FT.

REAR ELEVATION A




FRONT ELEVATION A




TTH-05

3 BEDROOM
2 BATH & 2 POWDER


BASEMENT A

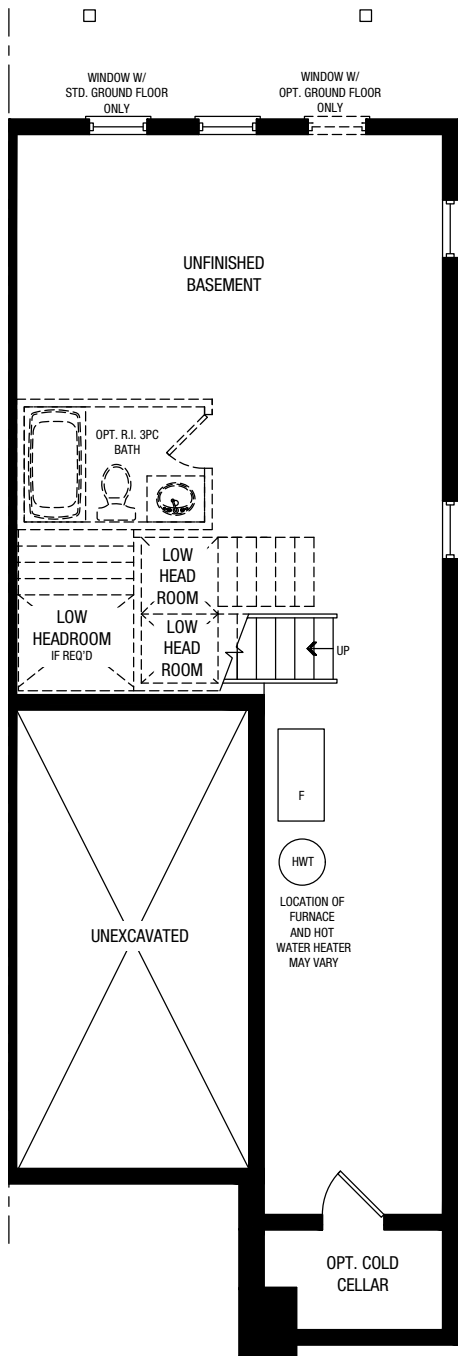


GROUND A

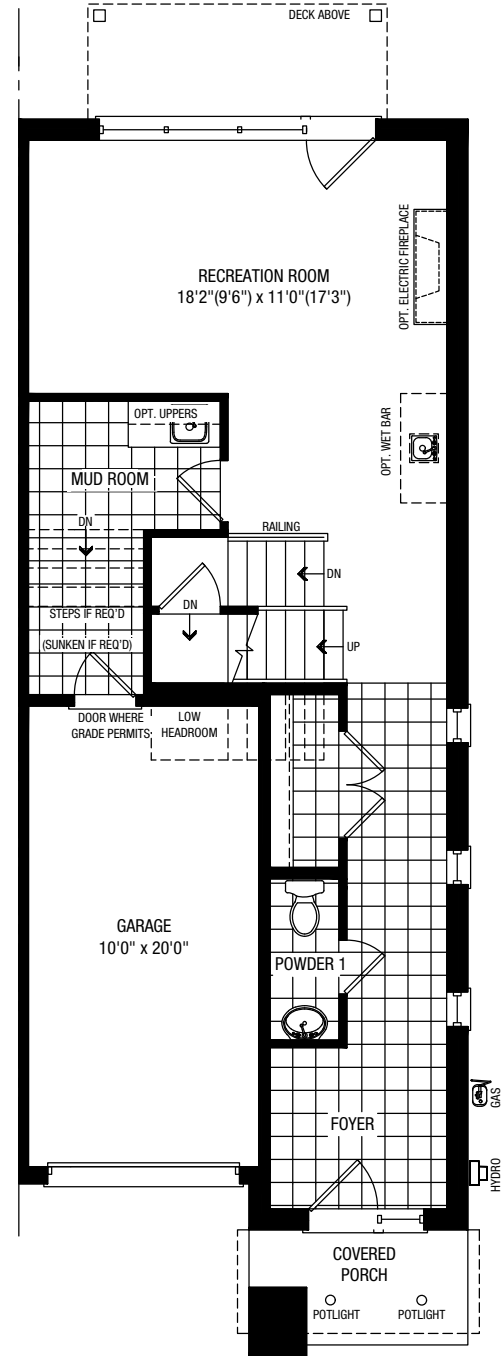


OPT. GROUND A

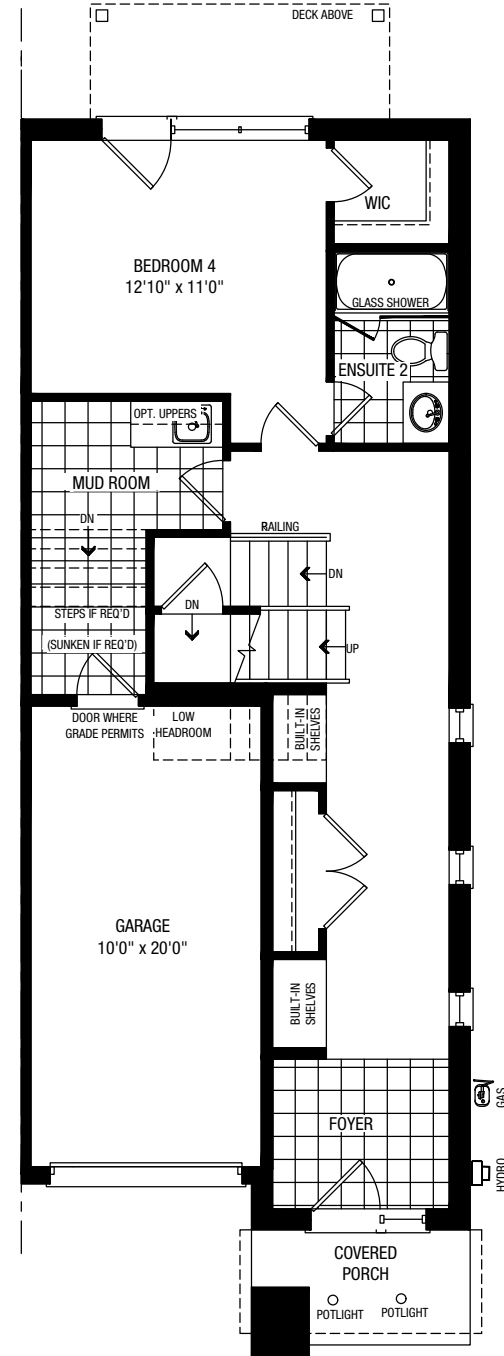


MAIN A

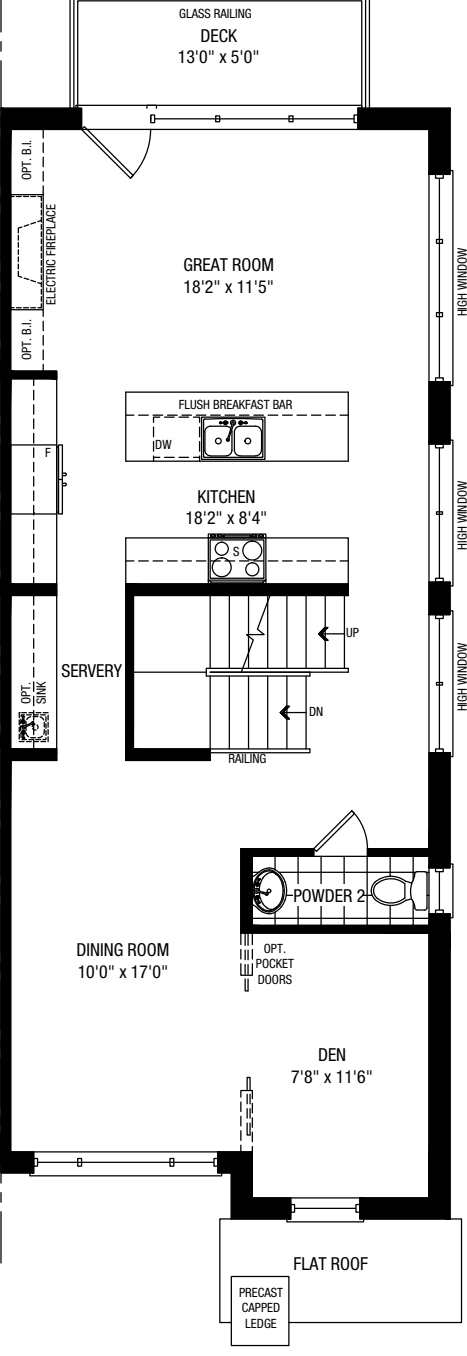


THIRD A

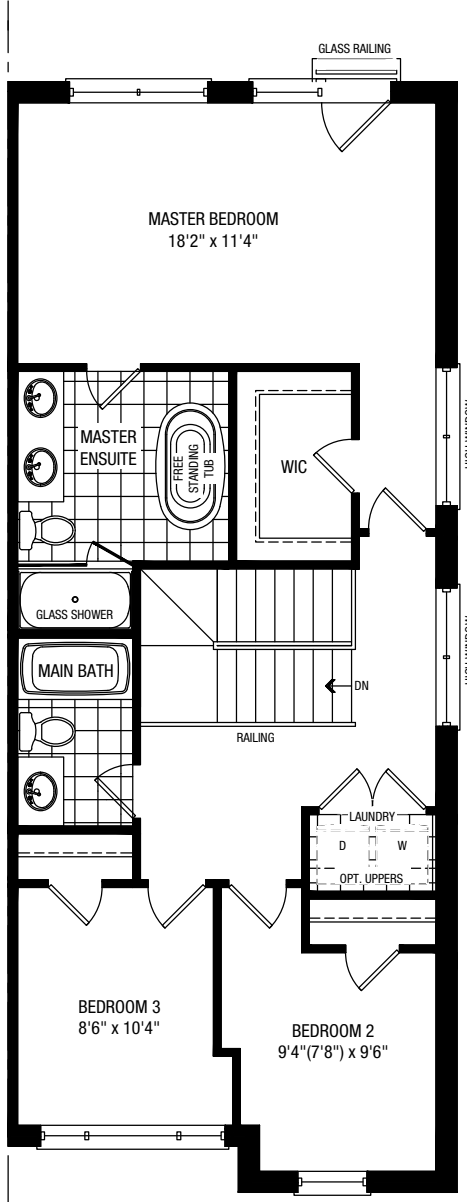


BASEMENT B

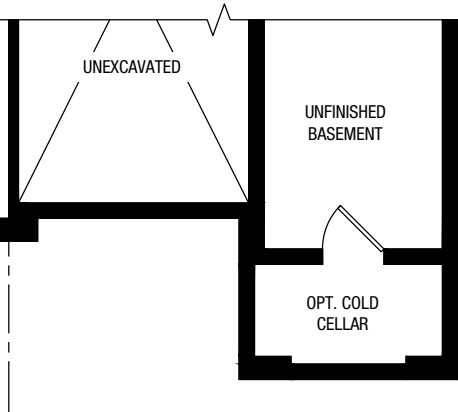


GROUND B

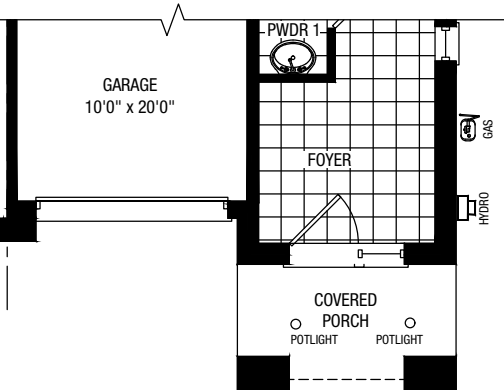


OPT. GROUND B

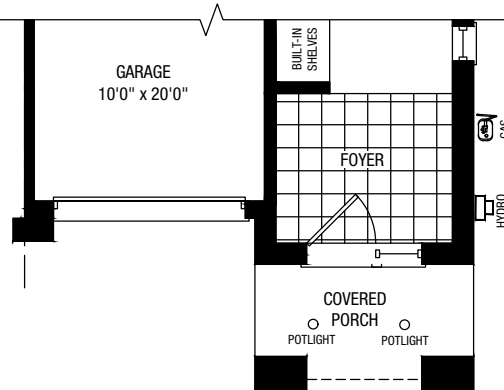

MAIN B

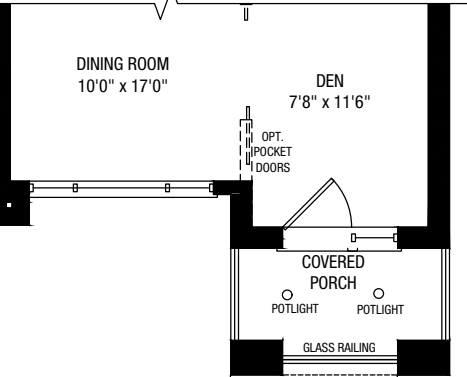

THIRD B

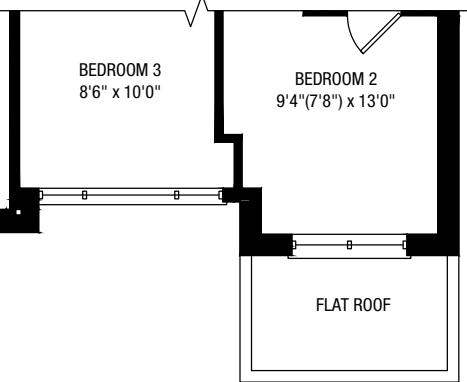

Plan is not to scale and all illustrations are artist concept only. Plans can vary depending on grading. Dimensions, specifications, layouts and materials are approximate only and are subject to change without notice. Tile patterns may vary. Window size and location may vary. Actual usable floor space may vary from stated floor area. Bulkheads required for mechanical purposes such as kitchen and washroom exhausts and heating and cooling ducts have not been indicated. Balcony location(s) and sizes vary per floor. Furniture and islands shown are displayed for illustration purposes only and are not included in the sale price. Homes are sold unfurnished. E.&O.E. © Primont. All Rights Reserved. February, 2021

REAR ELEVATION A



TTH-06 ELEV. A
2,919 SQ.FT.


FRONT ELEVATION A




TTH-06

BLOCK 22 PART 139
5 BEDROOM
3 BATH & 1 POWDER


BASEMENT A

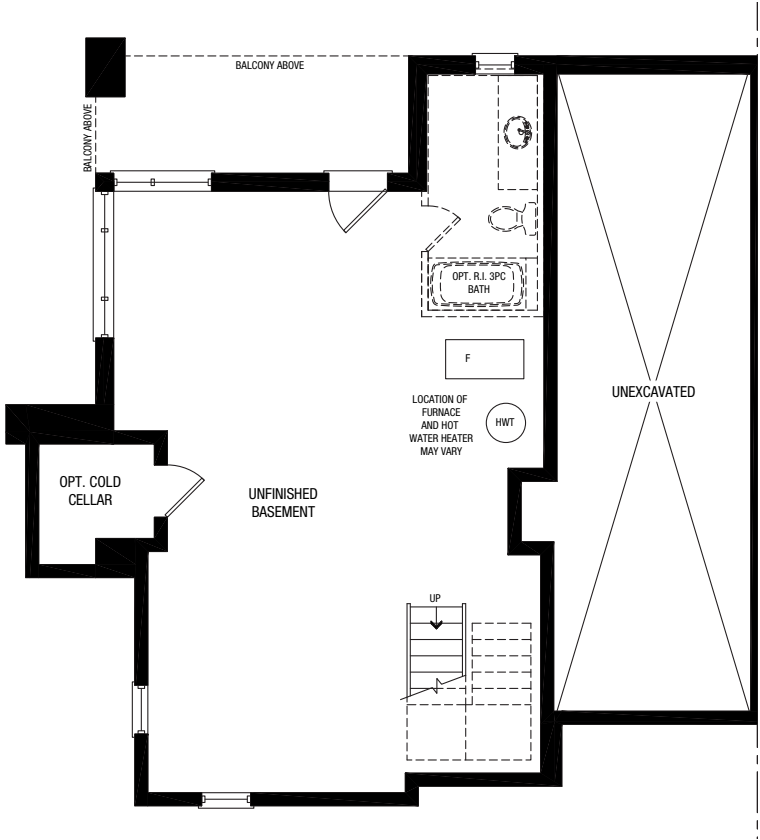


MAIN A

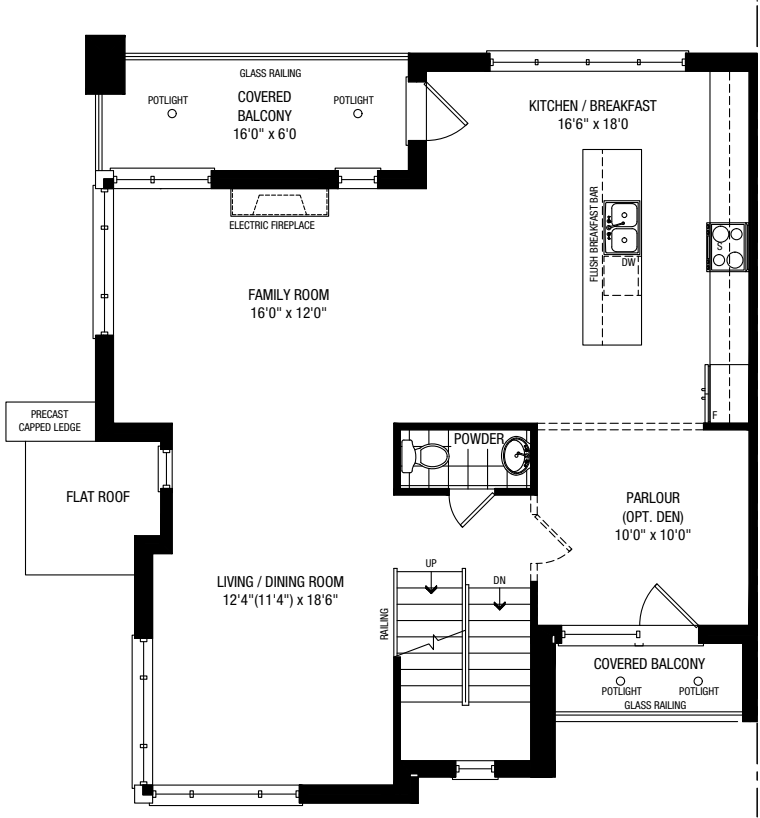

GROUND A

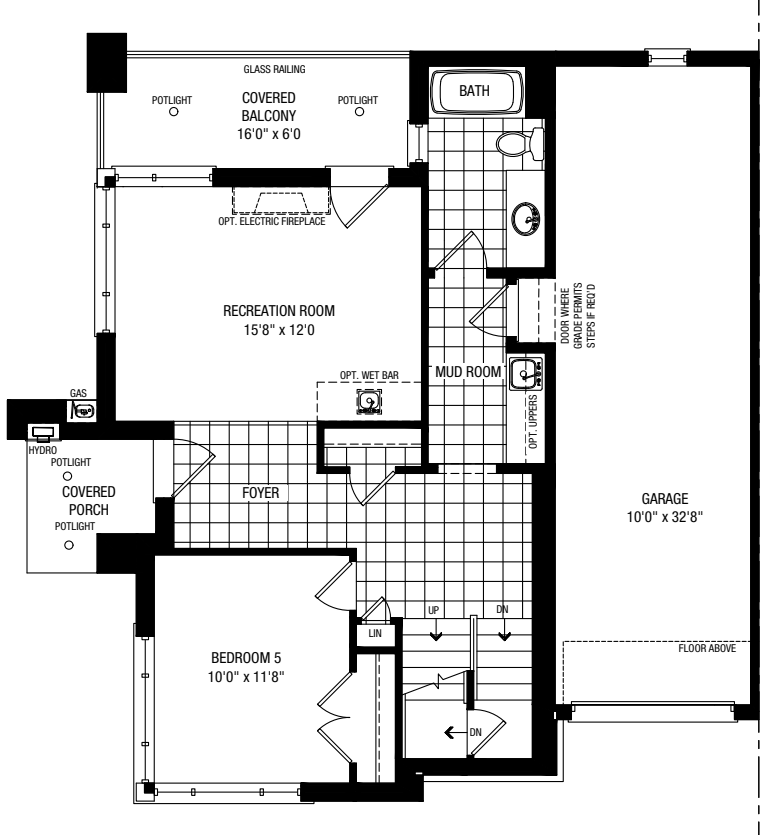

THIRD A

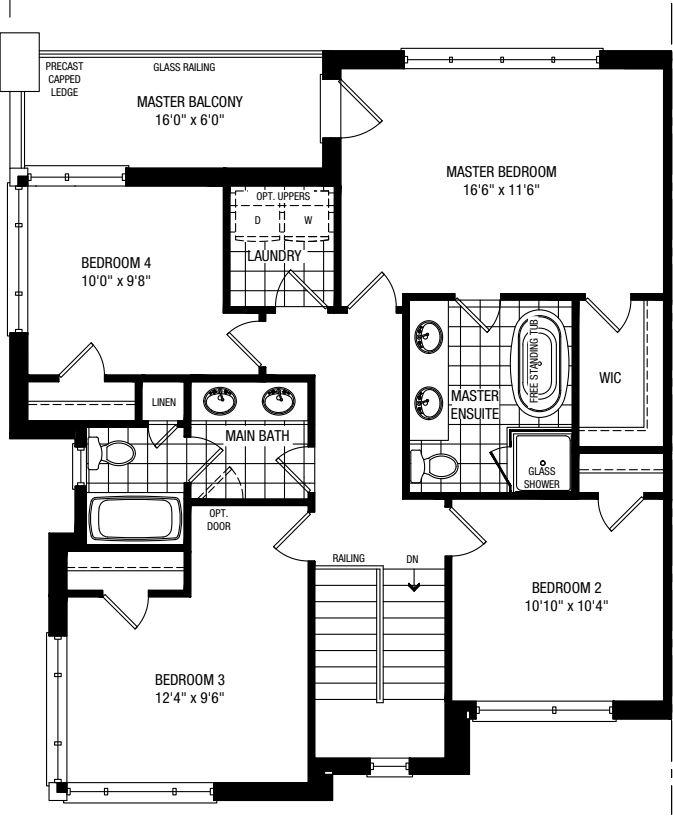

Plan is not to scale and all illustrations are artist concept only. Plans can vary depending on grading. Dimensions, specifications, layouts and materials are approximate only and are subject to change without notice. Tile patterns may vary. Window size and location may vary. Actual usable floor space may vary from stated floor area. Bulkheads required for mechanical purposes such as kitchen and washroom exhausts and heating and cooling ducts have not been indicated. Balcony location(s) and sizes vary per floor. Furniture and islands shown are displayed for illustration purposes only and are not included in the sale price. Homes are sold unfurnished. E.&O.E.
© Primont. All Rights Reserved. February, 2021