


A 455  
1 BEDROOM, 1 BATH


INTERIOR 455 SQ FT  
EXTERIOR 35 SQ FT  
TOTAL 490 SQ FT



LEVEL 05-13

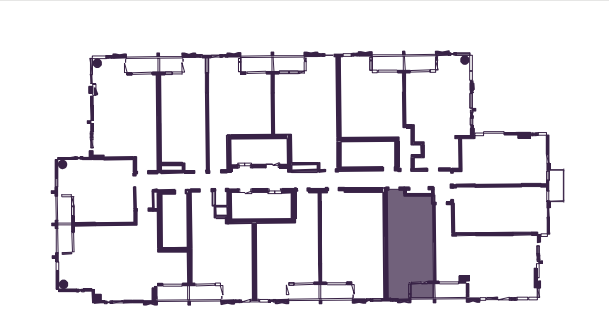

LEVEL 1  
4-39

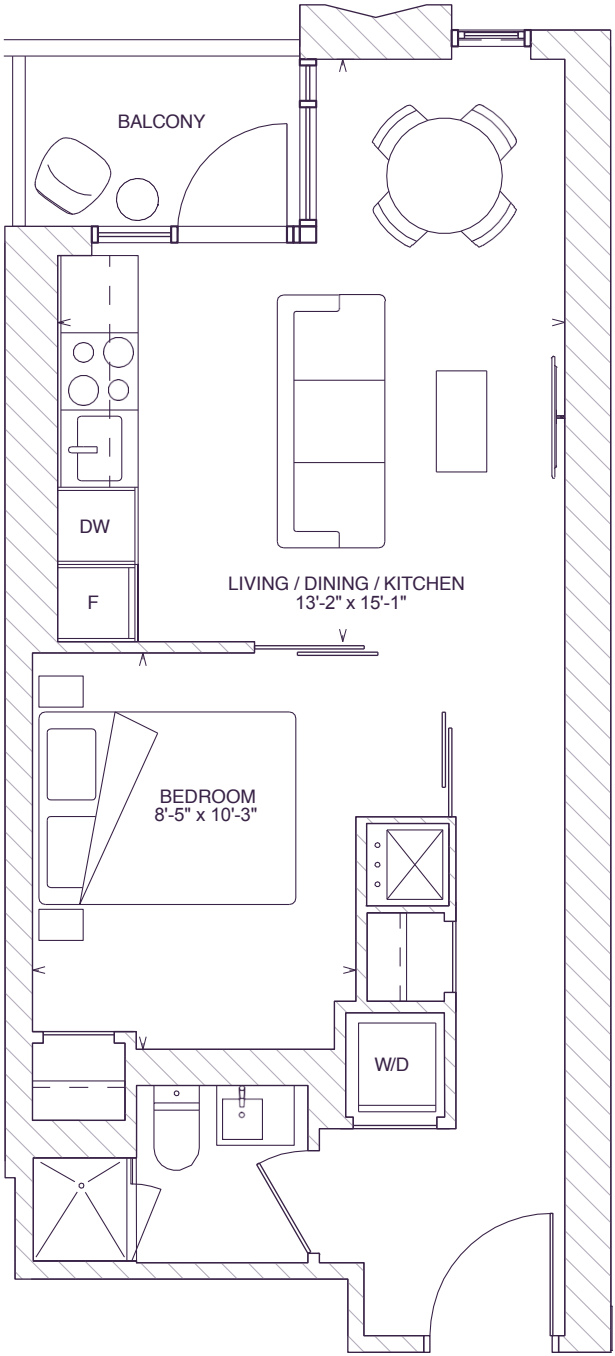

This plan is not to scale and is subject to architectural review and revisions. All specifications, materials, floorplans, stated areas, dimensions and details are approximate only and are subject to change without notice. Actual useable floor space may vary from any stated floor area. Window and mullion sizes, type and locations may vary. Balcony and/or Terrace location, entry, size and areas are approximate only and are subject to change without notice. A step(s) up to the balcony and/or terrace may be required at Vendor's discretion. Size of bathroom vanity and tub can vary. Positioning of bathroom vanity at Vendor's discretion. Door types, position, size and swing direction may vary from what is shown. Bulkheads are not shown on this plan and may be located in any areas of the unit as required by the Vendor. All illustrations are artist concept only. Furniture and/or kitchen island shown on marketing plans or schedules are displayed for illustration purposes only and are not included in the purchase price. Specific suite types only are and can be designed as barrier free. Speak to Sales Representative regarding availability and suite selection. E. & O.E. 2022.

FLOORPLANS

**B 533**  
1 BEDROOM + DEN + STUDY, 1  
BATH


INTERIOR 533 SQ FT  
EXTERIOR 47 SQ FT  
TOTAL 580 SQ FT



LEVEL 05-13



LEVEL 14-39

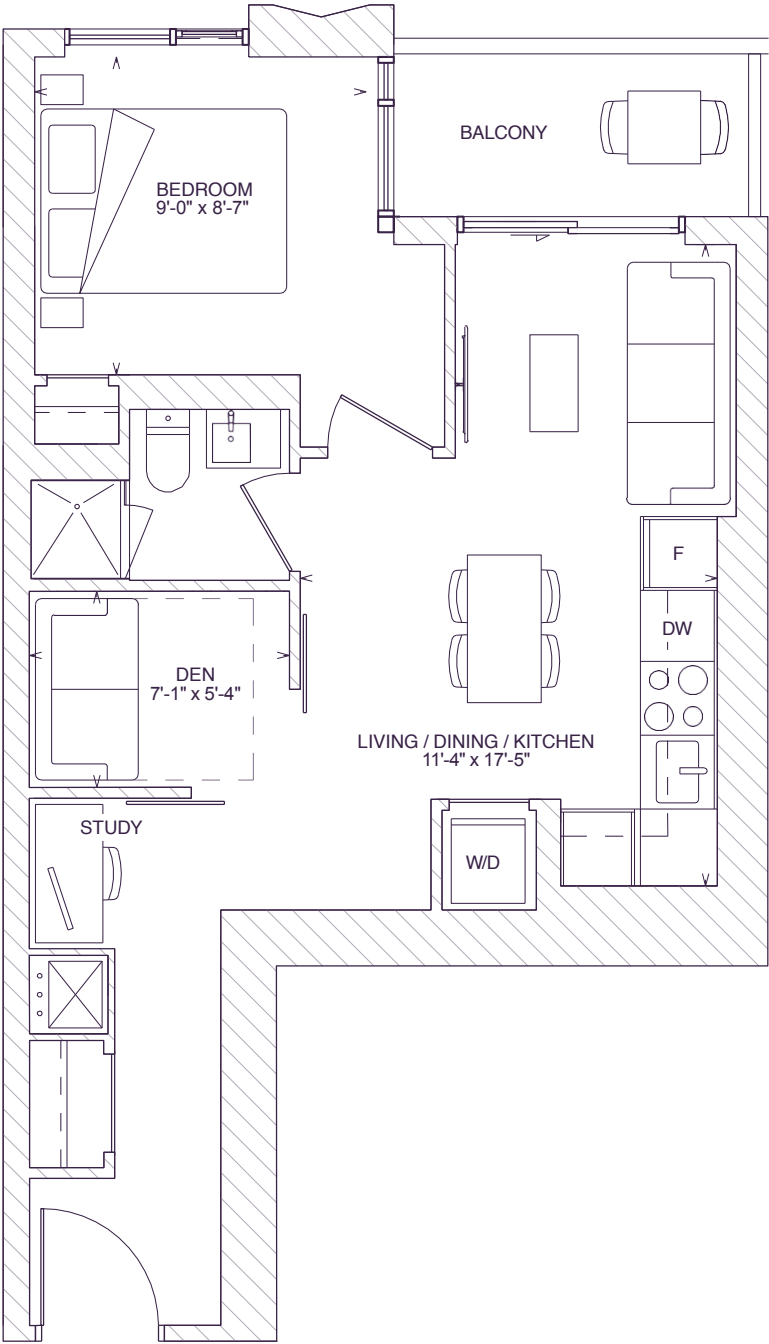

This plan is not to scale and is subject to architectural review and revisions. All specifications, materials, floorplans, stated areas, dimensions and details are approximate only and are subject to change without notice. Actual useable floor space may vary from any stated floor area. Window and mullion sizes, type and locations may vary. Balcony and/or Terrace location, entry, size and areas are approximate only and are subject to change without notice. A step(s) up to the balcony and/or terrace may be required at Vendor's discretion. Size of bathroom vanity and tub can vary. Positioning of bathroom vanity at Vendor's discretion. Door types, position, size and swing direction may vary from what is shown. Bulkheads are not shown on this plan and may be located in any areas of the unit as required by the Vendor. All illustrations are artist concept only. Furniture and/or kitchen island shown on marketing plans or schedules are displayed for illustration purposes only and are not included in the purchase price. Specific suite types only are and can be designed as barrier free. Speak to Sales Representative regarding availability and suite selection. E. & O.E. 2022.


FLOORPLANS

C 607  
2 BEDROOM + STUDY, 2  
BATH

INTERIOR 607 SQ FT  
EXTERIOR 47 SQ FT  
TOTAL 654 SQ FT



LEVEL 14-39

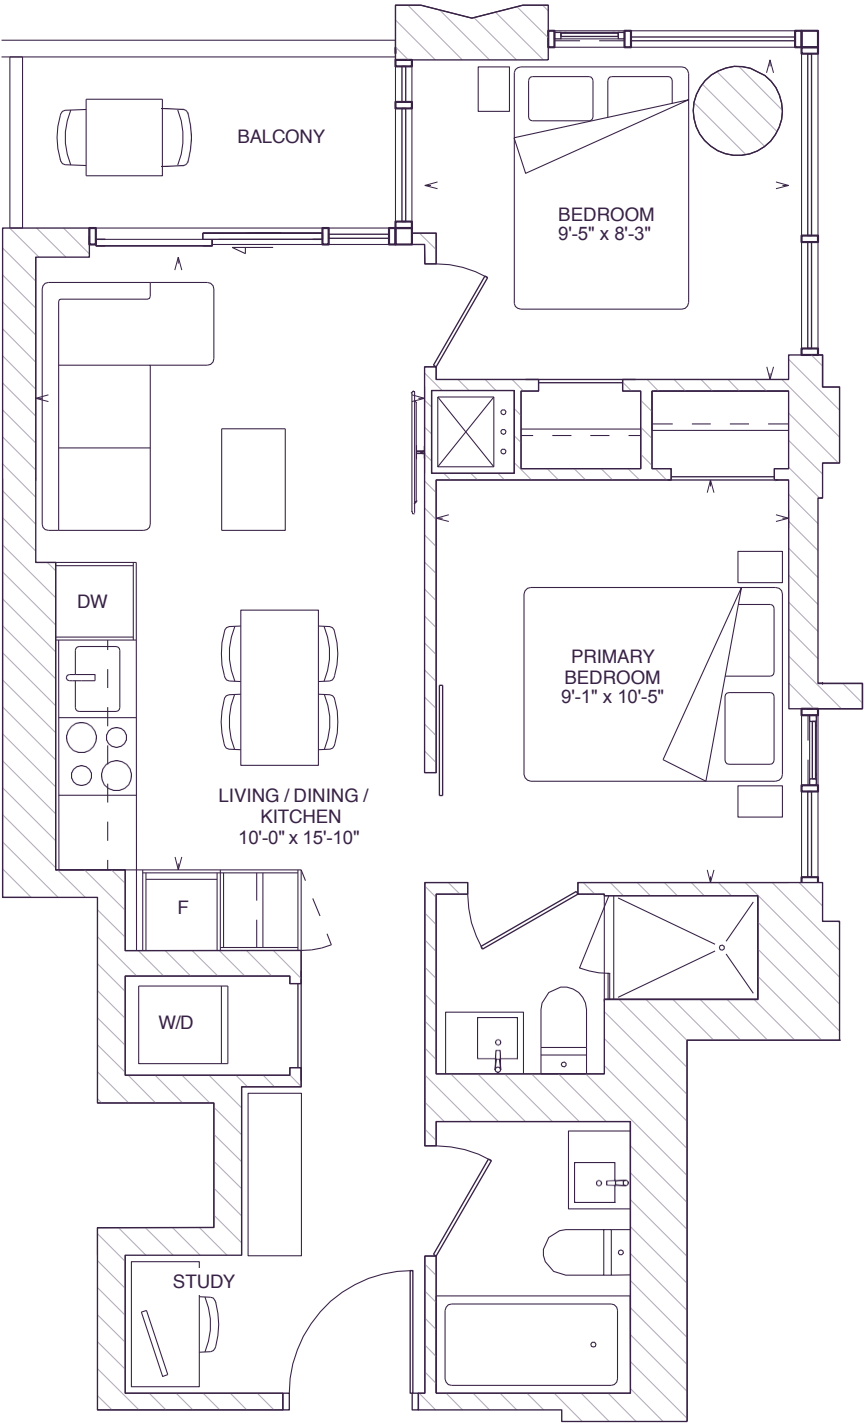

This plan is not to scale and is subject to architectural review and revisions. All specifications, materials, floorplans, stated areas, dimensions and details are approximate only and are subject to change without notice. Actual useable floor space may vary from any stated floor area. Window and mullion sizes, type and locations may vary. Balcony and/or Terrace location, entry, size and areas are approximate only and are subject to change without notice. A step(s) up to the balcony and/or terrace may be required at Vendor's discretion. Size of bathroom vanity and tub can vary. Positioning of bathroom vanity at Vendor's discretion. Door types, position, size and swing direction may vary from what is shown. Bulkheads are not shown on this plan and may be located in any areas of the unit as required by the Vendor. All illustrations are artist concept only. Furniture and/or kitchen island shown on marketing plans or schedules are displayed for illustration purposes only and are not included in the purchase price. Specific suite types only are and can be designed as barrier free. Speak to Sales Representative regarding availability and suite selection. E. & O.E. 2022.

FLOORPLANS

D 818  
3 BEDROOM, 2  
BATH


INTERIOR 818 SQ FT  
EXTERIOR 82 SQ FT  
TOTAL 900 SQ FT



LEVEL 05-13



LEVEL 14-37

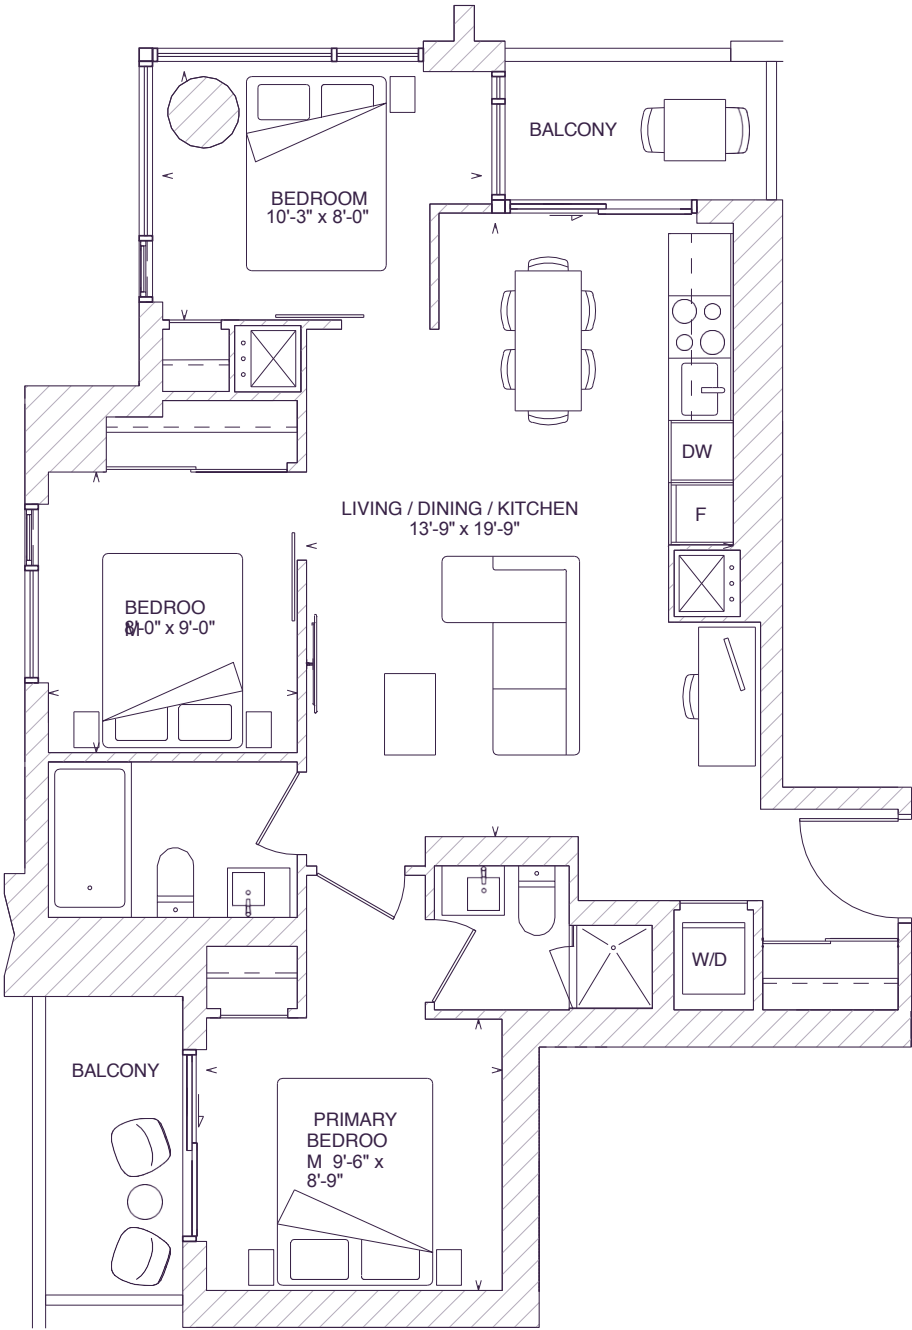

This plan is not to scale and is subject to architectural review and revisions. All specifications, materials, floorplans, stated areas, dimensions and details are approximate only and are subject to change without notice. Actual useable floor space may vary from any stated floor area. Window and mullion sizes, type and locations may vary. Balcony and/or Terrace location, entry, size and areas are approximate only and are subject to change without notice. A step(s) up to the balcony and/or terrace may be required at Vendor's discretion. Size of bathroom vanity and tub can vary. Positioning of bathroom vanity at Vendor's discretion. Door types, position, size and swing direction may vary from what is shown. Bulkheads are not shown on this plan and may be located in any areas of the unit as required by the Vendor. All illustrations are artist concept only. Furniture and/or kitchen island shown on marketing plans or schedules are displayed for illustration purposes only and are not included in the purchase price. Specific suite types only are and can be designed as barrier free. Speak to Sales Representative regarding availability and suite selection. E. & O.E. 2022.